

**BID DOCUMENTS
FOR
INSTALLATION OF TIMBER PILE CLUSTER AND
NAVIGATION LIGHT
OAKS/AVERY STRUCTURES (TV-13B)
VERMILION PARISH, LOUISIANA**



**STATE OF LOUISIANA
COASTAL PROTECTION AND RESTORATION
AUTHORITY**

September 2013

TABLE OF CONTENTS

<u>GENERAL REQUIREMENTS</u>	<u>Pages Included</u>
Project Title Page	1
Table of Contents	3
List of Drawings	1
Procurement Requirements	
Advertisement for Bids	1
Instruction for Procurement	
Instructions to Bidders	6
Procurement Forms and Supplements	
Louisiana Uniform Public Works Bid Form	2
Bid Security Form	1
Attestations	2
Contracting Requirements	
Contract Between Owner & Contractor & Performance & Payment Bond & Affidavit	5

<u>Section</u>	<u>Title</u>	<u>Page No.</u>
PART I	GENERAL PROVISIONS	1
GP-1	DEFINITION OF TERMS	1
GP-2	BID REQUIREMENTS.....	4
GP-3	AVAILABILITY OF PLANS AND SPECIFICATIONS	5
GP-4	LAWS, REGULATIONS, STANDARDS, SPECIFICATIONS, AND CODES.....	5
GP-5	PRE-BID CONFERENCE AND SITE VISIT.....	6
GP-6	NOTICE OF AWARD	6
GP-7	NOTICE TO PROCEED AND CONTRACT TIME.....	6
GP-8	WORK PLAN	6
GP-9	PROGRESS SCHEDULE	7
GP-10	DAILY PROGRESS REPORTS.....	8
GP-11	HURRICANE AND SEVERE STORM PLAN	8
GP-12	HEALTH AND SAFETY PLAN AND INSPECTIONS	9
GP-13	PROGRESS MEETINGS AND REPORTS.....	10
GP-14	PRE-CONSTRUCTION CONFERENCE.....	10
GP-15	CONTRACT INTENT	10
GP-16	ENGINEER AND AUTHORITY OF ENGINEER	10
GP-17	CONFORMITY WITH PLANS AND SPECIFICATIONS.....	11
GP-18	CLARIFICATIONS AND AMENDMENTS TO CONTRACT DOCUMENTS	11
GP-19	SUBCONTRACTS.....	11
GP-20	WORKERS, METHODS, AND EQUIPMENT.....	11
GP-21	ACCIDENT PREVENTION, INVESTIGATIONS, AND REPORTING	13
GP-22	PRESERVATION AND RESTORATION OF PROPERTY, MONUMENTS, ETC.....	13
GP-23	PROTECTION OF THE WORK, MATERIALS, AND EQUIPMENT	13
GP-24	LAND RIGHTS.....	13

GP-25	UTILITIES	14
GP-26	PERMITS.....	14
GP-27	PROJECT SITE CLEAN-UP	14
GP-28	OWNER INSPECTION.....	14
GP-29	DUTIES OF RESIDENT PROJECT REPRESENTATIVE.....	15
GP-30	CONSTRUCTION STAKES, LINES, AND GRADES.....	15
GP-31	CONTRACTOR’S RESPONSIBILITY FOR WORK.....	15
GP-32	ENVIRONMENTAL PROTECTION	15
GP-33	SANITARY PROVISION.....	16
GP-34	PAYMENT OF TAXES	16
GP-35	RADIO AND TELEPHONES.....	16
GP-36	NAVIGATION.....	17
GP-37	OBSTRUCTION TO NAVIGATION.....	17
GP-38	MARINE VESSELS AND MARINE ACTIVITIES.....	17
GP-39	RECORD KEEPING	17
GP-40	CERTIFICATES OF COMPLIANCE.....	18
GP-41	SUBMITTALS	18
GP-42	CLAIMS FOR EXTRA COST	18
GP-43	ALTERATION OF THE CONTRACT AND COMPENSATION	18
GP-44	EXTENSION OF CONTRACT TIME.....	19
GP-45	OWNER’S RIGHT TO TERMINATE CONTRACT FOR CAUSE OR CONVENIENCE	19
GP-46	TEMPORARY SUSPENSION OF WORK.....	20
GP-47	NON-CONFORMING AND UNAUTHORIZED WORK	21
GP-48	CONTRACTOR’S RIGHT TO TERMINATE CONTRACT	21
GP-49	BREACH OF CONTRACT.....	21
GP-50	NO WAIVER OF LEGAL RIGHTS.....	21
GP-51	LIABILITY FOR DAMAGES AND INJURIES	21
GP-52	LIABILITY FOR LOSSES BY ACTS OF THE GOVERNMENT	22
GP-53	SUBSTANTIAL COMPLETION	22
GP-54	FINAL INSPECTION AND ACCEPTANCE.....	23
GP-55	AS-BUILT DRAWINGS	24
GP-56	COMPLETION OF CONTRACT	24
GP-57	CONTRACTOR’S GUARANTEE.....	24
GP-58	DISPUTE RESOLUTION.....	25
GP-59	PAYMENT.....	25
GP-60	PAYMENTS WITHHELD.....	26
GP-61	LIENS	27
GP-62	EQUAL EMPLOYMENT OPPORTUNITY	27
GP-63	ANTI-KICKBACK CLAUSE	27
GP-64	SUSPENSION/DEBARMENT	27

PART II: SPECIAL PROVISIONS **29**

SP-1	LOCATION OF WORK.....	29
SP-2	WORK TO BE DONE.....	29
SP-3	BID ITEMS, CONTRACT DATES, AND DELIVERABLES	30
SP-4	DELIVERABLES	30
SP-5	CONTACT INFORMATION.....	32
SP-6	FAILURE TO COMPLETE ON TIME	33
SP-7	TRANSPORTATION	33
SP-8	LANDOWNER AND PIPELINE REQUIREMENTS	34

SP-9	OYSTER LEASE RESTRICTIONS	34
SP-10	THREATENED AND ENDANGERED SPECIES	34
SP-11	INSURANCE AND BONDS	35
PART III TECHNICAL SPECIFICATIONS.....		41
TS-1	GENERAL REQUIREMENTS	41
TS-2	MOBILIZATION AND DEMOBILIZATION	41
TS-3	REMOVAL OF EXISTING TIMBER PILE CLUSTER	42
TS-4	INSTALLATION OF NEW TIMBER PILE CLUSTER	42
TS-5	INSTALLATION OF NAVIGATIONAL AID SYSTEM	44
APPENDIX A: CLARIFICATION, CHANGE ORDERS, AND ACCEPTANCE FORMS.....		46
APPENDIX B: DIRECTIONS TO BOAT LAUNCH		51
APPENDIX C: GOVERNMENT PERMITS.....		53
APPENDIX D: PREVAILING WAGE DETERMINATION SCHEDULE.....		67

LIST OF DRAWING SHEETS

<u>SHEET NO.</u>	<u>DESCRIPTION</u>
1.	GENERAL NOTES
2.	AERIAL VIEW OF PROJECT LOCATION
3.	AVERY CANAL LOW SILL ROCK WEIR SECTIONAL VIEW
4.	SIGN DETAILS
5.	NAVIGATIONAL AID SUPPORT DETAIL
6.	DAYLIGHT SIGNALS

ADVERTISEMENT FOR BIDS

Sealed bids will be received for the State of Louisiana by the Division of Administration, Office of Facility Planning and Control, Claiborne Office Building, 1201 North Third Street, Conference Room 1-145, Post Office Box 94095, Baton Rouge, Louisiana 70804-9095 until 2:00 P.M., **Wednesday, December 11, 2013**.

ANY PERSON REQUIRING SPECIAL ACCOMMODATIONS SHALL NOTIFY FACILITY PLANNING AND CONTROL OF THE TYPE(S) OF ACCOMMODATION REQUIRED NOT LESS THAN SEVEN (7) DAYS BEFORE THE BID OPENING.

FOR: **Installation of Timber Pile Cluster and
Navigation Light Oaks/Avery Structures
Vermilion Parish, Louisiana**

PROJECT NUMBER: **TV-13B**

Complete Bid Documents for this project are available in electronic form. They may be obtained without charge and without deposit from <http://dnr.louisiana.gov/index.cfm?md=pagebuilder&tmp=home&pid=432>. Questions about this procedure shall be directed to: Coastal Protection and Restoration Authority (CPRA)
450 Laurel Street
Suite 1501
Baton Rouge, LA 70801
Telephone: 225-342-0811 Fax: 225-342-4674 E-mail: cpra.bidding@la.gov

All bids shall be accompanied by bid security in an amount of five percent (5.0%) of the sum of the base bid and all alternates. The form of this security shall be as stated in the Instructions to Bidders included in the Bid Documents for this project.

The successful Bidder shall be required to furnish a Performance and Payment Bond written as described in the Instructions to Bidders included in the Bid Documents for this project.

**A MANDATORY PRE-BID CONFERENCE WILL BE HELD
at 10:00 AM on Monday, November 25, 2013 at CPRA Lafayette Field Office,
Abdalla Hall, Conference Room A, 635 Cajundome Blvd., Lafayette, LA 70506.
BIDS SHALL BE ACCEPTED ONLY FROM CONTRACTORS THAT ATTEND THE ENTIRE PRE-BID CONFERENCE.**

A JOBSITE VISIT IS RECOMMENDED

The jobsite is located on the Avery Canal just before it meets the Vermilion Bay. The project location can be accessed by boat from Don's Boat Landing, just to the west of the project. See Appendix B for specific directions to the boat launch. It is the responsibility of all potential bidders to visit the job site to assess the location, logistics, and site conditions prior to bidding. Contractors shall be responsible for providing their own boat and any rental and boat launching fees.

Dion Broussard, CPRA, may be contacted at 337-482-0686, if directions are needed to the Mandatory Pre-Bid Conference.

Bids shall be accepted from Contractors who are licensed under LA. R.S. 37:2150-2192 for the classification of **Heavy Construction**. Bidder is required to comply with provisions and requirements of LA R.S. 38:2212(A)(1)(c). No bid may be withdrawn for a period of thirty (30) days after receipt of bids, except under the provisions of LA. R.S. 38:2214.

The Owner reserves the right to reject any and all bids for just cause. In accordance with La. R.S. 38:2212(A)(1)(b), the provisions and requirements of this Section, those stated in the advertisement bids, and those required on the bid form shall not be considered as informalities and shall not be waived by any public entity.

When this project is financed either partially or entirely with State Bonds, the award of this Contract is contingent upon the granting of lines of credit, or the sale of bonds by the Bond Commission. The State shall incur no obligation to the Contractor until the Contract Between Owner and Contractor is fully executed.

Coastal Protection and Restoration Authority is a participant in the Small Entrepreneurship (SE) Program (the Hudson Initiative) and the Veteran-Owned and Service-Connected Disabled Veteran-Owned (LaVet) Small Entrepreneurship Program. Bidders are encouraged to consider participation. Information is available from Coastal Protection and Restoration Authority or on its website at <http://www.coastal.la.gov/>.

STATE OF LOUISIANA
DIVISION OF ADMINISTRATION
FACILITY PLANNING AND CONTROL
MARK A. MOSES, DIRECTOR

INSTRUCTIONS TO BIDDERS

COMPLETION TIME:

The Bidder shall agree to fully complete the contract within FORTY FIVE (45) calendar days, subject to such extensions as may be granted under Section GP-44 of the General Provisions and acknowledges that this construction time will start on or before the date specified in the written "Notice to Proceed" from the Owner.

LIQUIDATED DAMAGES:

The Bidder shall agree to pay as Liquidated Damages the amount of **FIFTEEN Hundred Dollars (\$1,500.00)** for each consecutive calendar day for which the work is not complete, beginning with the first day beyond the contract completion date stated on the "Notice to Proceed" or as amended by change order.

ARTICLE 1

DEFINITIONS

1.1 The Bid Documents include the following:

- Advertisement for Bids
- Instructions to Bidders
- Bid Form
- Bid Bond
- General Provisions
- Special Provisions
- Technical Specifications
- Construction Drawings
- Contract Between Owner and Contractor
and Performance and Payment Bond
- Affidavit
- User Agency Documents (if applicable)
- Change Order Form
- Recommendation of Acceptance
- Other Documents (if applicable)
- Addenda issued during the bid period and
acknowledged in the Bid Form

1.2 All definitions set forth in the General Provisions and the Special Provisions are applicable to the Bid Documents, unless otherwise specifically stated or written.

1.3 Addenda are written and/or graphic instruments issued by the Engineer prior to the opening of bids which modify or interpret the Bid Documents by additions, deletions, clarifications, corrections and prior approvals.

1.4 A bid is a complete and properly signed proposal to do the work or designated portion thereof for the sums stipulated therein supported by data called for by the Bid Documents.

1.5 Base bid is the sum stated in the bid for which the Bidder offers to perform the work described as the base, to which work may be added, or deleted for sums stated in alternate bids.

1.6 An alternate bid (or alternate) is an amount stated in the bid to be added to the amount of the base bid if the corresponding change in project scope or materials or methods of construction described in the Bid Documents is accepted.

1.7 A Bidder is one who submits a bid for a prime Contract with the Owner for the work described in the Bid Documents.

1.8 A Sub-bidder is one who submits a bid to a Bidder for materials and/or labor for a portion of the work.

1.9 Where the word "Engineer" is used in any of the documents, it shall refer to the Prime Designer of the project, regardless of discipline.

ARTICLE 2

PRE-BID CONFERENCE

2.1 A MANDATORY Pre-Bid Conference shall be held at the time and location described in the Advertisement for Bids. The purpose of the Pre-Bid Conference is to familiarize Bidders with the requirements of the Project and the intent of the Bid Documents, and to receive comments and information from interested Bidders. If the Pre-Bid Conference is stated in the Advertisement for Bids to be a Mandatory Pre-Bid Conference, bids shall be accepted only from those bidders who attend the Pre-Bid Conference. Contractors who are not in attendance for the entire Pre-Bid Conference will be considered to have not attended.

2.2 Any revision of the Bid Documents made as a result of the Pre-Bid Conference shall not be valid unless included in an addendum.

ARTICLE 3

BIDDER'S REPRESENTATION

3.1 Each Bidder by making his bid represents that:

3.1.1 He has read and understands the Bid Documents and his bid is made in accordance therewith.

3.1.2 He has visited the site and has familiarized himself with the local conditions under which the work is to be performed.

3.1.3 His bid is based solely upon the materials, systems and equipment described in the Bid Documents as advertised and as modified by addenda.

3.1.4 His bid is not based on any verbal instructions contrary to the Bid Documents and addenda.

3.1.5 He is familiar with the Code of Governmental Ethics requirement that prohibits public servants and/or their immediate family members from bidding on or entering into contracts; he is aware that the Designer and its principal owners are considered Public Servants under the Code of Governmental Ethics for the limited purposes and scope of the Design Contract with the State on this Project (see Ethics Board Advisory Opinion, No. 2009-378 and 2010-128); and neither he nor any principal of the Bidder with a controlling interest therein has an immediate family relationship with the Designer or any principal within the Designer's firm. (see La. R.S. 42:1113). Any Bidder submitting a bid in violation of this clause shall be disqualified and any contract entered into in violation of this clause shall be null and void.

3.2 The Bidder must be fully qualified under any State or local licensing law for Contractors in effect at the time and at the location of the work before submitting his bid. In the State of Louisiana, Revised Statutes 37:2150, et seq. will be considered, if applicable.

The Contractor shall be responsible for determining that all of his Sub-bidders or prospective Subcontractors are duly licensed in accordance with law.

ARTICLE 4

BID DOCUMENTS

4.1 Copies

4.1.1 Bid Documents may be obtained from the Coastal Protection and Restoration Authority as stated in the Advertisement for Bids.

4.1.1.2 In addition to the availability of printed Bid Documents, the Coastal Protection and Restoration Authority will provide the Bid Documents in electronic format. They may be obtained without charge and without deposit as stated in the Advertisement for Bids.

4.1.1.2.2 Where electronic distribution is provided, all other plan holders are responsible for their own reproduction costs.

4.1.2 Complete sets of Bid Documents shall be used in preparing bids; neither the Owner nor the Engineer assume any responsibility for errors or misinterpretations resulting from the use of incomplete sets of Bid Documents.

4.1.3 The Owner or Engineer in making copies of the Bid Documents available on the above terms, do so only for the purpose of obtaining bids on the work and do not confer a license or grant for any other use.

4.2 Interpretation or Correction of Bid Documents

4.2.1 Bidders shall promptly notify the Coastal Protection and Restoration Authority contact person listed in the Advertisement for Bids of any ambiguity, inconsistency or error which they may discover upon examination of the Bid Documents or of the site and local conditions.

4.2.2 Bidders requiring clarification or interpretation of the Bid Documents shall make a written request to the Coastal Protection and Restoration Authority contact person listed in the Advertisement for Bids, to reach him at least seven days prior to the date for receipt of bids.

4.2.3 Any interpretation, correction or change of the Bid Documents will be made by addendum. Interpretations, corrections or changes of the Bid Documents made in any other manner will not be binding and Bidders shall not rely upon such interpretations, corrections and changes.

4.3 Substitutions

4.3.1 The materials, products and equipment described in the Bid Documents establish a standard of required function, dimension, appearance and quality to be met by any proposed substitution. No substitutions shall be allowed after bids are received.

4.3.2 No substitution will be considered unless written request for approval has been submitted by the Proposer and has been received by the Engineer at least seven (7) working days prior to the opening of bids. (RS38:2295C) Each such request shall include the name of the material or equipment for which it is to be substituted and a complete description of the proposed substitute including model numbers, drawings, cuts, performance and test data and any other information necessary for an evaluation. A statement setting forth any changes in other materials, equipment or work that incorporation of the substitute would require shall be included. It shall be the responsibility of the proposer to include in his proposal all changes required of the Bid Documents if the proposed product is used. Prior approval is given contingent upon supplier being responsible for any costs which may be necessary to modify the space or facilities needed to accommodate the materials and equipment approved.

4.3.3 If the Engineer approves any proposed substitution, such approval will be set forth in an addendum. Bidders shall not rely upon approvals made in any other manner.

4.4 Addenda

4.4.1 Addenda will be mailed or delivered to all who are known by the Coastal Protection and Restoration Authority to have received a complete set of Bid Documents.

4.4.2 Copies of addenda will be made available for inspection wherever Bid Documents are on file for that purpose.

4.4.3 Except as described herein, addenda shall not be issued within a period of seventy-two (72) hours prior to the advertised time for the opening of bids, excluding Saturdays, Sundays, and any other legal holidays. If the necessity arises of issuing an addendum modifying plans and specifications within the seventy-two (72) hour period prior to the advertised time for the opening of bids, then the opening of bids shall be extended at least seven but no more than twenty-one (21) working days, without the requirement of re-advertising. Facility Planning shall be consulted prior to issuance of such an addendum and shall approve such issuance. The revised time and date for the opening of bids shall be stated in the addendum.

4.4.4 Each Bidder shall ascertain from the Coastal Protection and Restoration Authority prior to submitting his bid that he has received all addenda

issued, and he shall acknowledge their receipt on the Bid Form.

4.4.5 The Owner shall have the right to extend the bid date by up to (30) thirty days without the requirement of re-advertising. Any such extension shall be made by addendum issued by the Coastal Protection and Restoration Authority.

ARTICLE 5

BID PROCEDURE

5.1 Form and Style of Bids

5.1.1 Bids shall be submitted on the Louisiana Uniform Public Work Bid Form provided by the Engineer.

5.1.2 All blanks on the Bid Form shall be filled in manually in ink or typewritten.

5.1.3 Bid sums shall be expressed in both words and figures, and in case of discrepancy between the two, the written words shall govern.

5.1.4 Any interlineation, alteration or erasure must be initialed by the signer of the bid or his authorized representative.

5.1.5 Bidders are cautioned to complete all alternates should such be required in the Bid Form. Failure to submit alternate prices will render the bid non responsive and shall cause its rejection.

5.1.6 Bidders are cautioned to complete all unit prices should such be required in the Bid Form. Unit prices represent a price proposal to do a specified quantity and quality of work.

5.1.7 Bidders are strongly cautioned to ensure that all blanks on the bid form are completely and accurately filled in.

5.1.8 Bidder shall make no additional stipulations on the Bid Form nor qualify his bid in any other manner.

5.1.9 The bid shall include the legal name of Bidder and shall be signed by the person or persons legally authorized to bind the Bidder to a Contract. The authority of the signature of the person submitting the bid shall be deemed sufficient and acceptable under any of the following conditions:

(a) Signature on bid is that of any corporate officer or member of a partnership or partnership in commendam listed on most current annual report on

file with Secretary of State.

(b) Signature on bid is that of authorized representative of corporation, partnership, or other legal entity and bid is accompanied by corporate resolution, certification as to the corporate principal, or other documents indicating authority.

(c) Corporation, partnership, or other legal entity has filed in the records of the Secretary of State, an affidavit, resolution or other acknowledged or authentic document indicating the names of all parties authorized to submit bids for public contracts. A bid submitted by an agency shall have a current Power of Attorney attached certifying agent's authority to bind Bidder. The name and license number on the envelope shall be the same as the entity identified on the Bid Form.

5.1.10 On any bid in excess of fifty thousand dollars (\$50,000.00), the Contractor shall certify that he is licensed under R.S. 37: 2150-2173 and show his license number on the bid above his signature or his duly authorized representative.

5.2 Bid Security

5.2.1 No bid shall be considered or accepted unless the bid is accompanied by bid security in an amount of five percent (5.0%) of the base bid and all alternates.

The bid security shall be in the form of a certified check or cashier's check drawn on a bank insured by the Federal Deposit Insurance Corporation, or a Bid Bond written by a surety company licensed to do business in Louisiana and signed by the surety's agent or attorney-in-fact. The Bid Bond shall be written on the Coastal Protection and Restoration Authority Bid Bond Form, and the surety for the bond must meet the qualifications stated thereon. The Bid Bond shall include the legal name of the bidder be in favor of the State of Louisiana, Coastal Protection and Restoration Authority, and shall be accompanied by appropriate power of attorney. The Bid Bond must be signed by both the bidder/principal and the surety in the space provided on the Coastal Protection and Restoration Authority Bid Bond Form. Failure by the bidder/principal or the surety to sign the bid bond shall result in the rejection of the bid.

Bid security furnished by the Contractor shall guarantee that the Contractor will, if awarded the work according to the terms of his proposal, enter into the Contract and furnish Performance and Payment Bonds as required by these Bid Documents, within ten (10) days after written notice that the instrument is ready for his signature.

Should the Bidder refuse to enter into such Contract or fail to furnish such bonds, the amount of

the bid security shall be forfeited to the Owner as liquidated damages, not as penalty.

5.2.2 The Owner will have the right to retain the bid security of Bidders until either (a) the Contract has been executed and bonds have been furnished, or (b) the specified time has elapsed so that bids may be withdrawn, or (c) all bids have been rejected.

5.3 Submission of Bids

5.3.1 The Bid shall be sealed in an opaque envelope. The bid envelope shall be identified on the outside with the name of the project, and the name, address, and license number of the Bidder. The envelope shall contain **only one bid form** and will be received until the time specified and at the place specified in the Advertisement for Bids. It shall be the specific responsibility of the Bidder to deliver his sealed bid to Facility Planning and Control Department at the appointed place and prior to the announced time for the opening of bids. Late delivery of a bid for any reason, including late delivery by United States Mail, or express delivery, shall disqualify the bid.

If the bid is sent by mail, the sealed envelope shall be enclosed in a separate mailing envelope with the notation "Bid Enclosed" on the face thereof. Such bids shall be sent by Registered or Certified Mail, Return Receipt Requested, addressed to:

Facility Planning and Control,
P. O. Box 94095
Baton Rouge, Louisiana, 70804-9095.

Bids sent by express delivery shall be delivered to:
Facility Planning and Control
Suite 7-160
Claiborne Office Building
1201 North Third Street
Baton Rouge, Louisiana 70802

5.3.2 Bids shall be deposited at the designated location prior to the time on the date for receipt of bids indicated in the Advertisement for Bids, or any extension thereof made by addendum. Bids received after the time and date for receipt of bids will be returned unopened.

5.3.3 Bidder shall assume full responsibility for timely delivery at location designated for receipt of bids.

5.3.4 Oral, telephonic or telegraphic bids are invalid and shall not receive consideration. Owner shall not consider notations written on outside of bid envelope which have the effect of amending the bid.

Written modifications enclosed in the bid envelope, and signed or initialed by the Contractor or his representative, shall be accepted.

5.4 Modification or Withdrawal of Bid

5.4.1 A bid may not be modified, withdrawn or canceled by the Bidder during the time stipulated in the Advertisement for Bids, for the period following the time and bid date designated for the receipt of bids, and Bidder so agrees in submitting his bid, except in accordance with R.S. 38:2214 which states, in part, "Bids containing patently obvious mechanical, clerical or mathematical errors may be withdrawn by the Contractor if clear and convincing sworn, written evidence of such errors is furnished to the public entity within forty eight hours of the Bid Opening excluding Saturdays, Sundays and legal holidays".

5.4.2 Prior to the time and date designated for receipt of bids, bids submitted early may be modified or withdrawn only by notice to the party receiving bids at the place and prior to the time designated for receipt of bids.

5.4.3 Withdrawn bids may be resubmitted up to the time designated for the receipt of bids provided that they are then fully in conformance with these Instructions to Bidders.

5.4.4 Bid Security shall be in an amount sufficient for the bid as modified or resubmitted.

ARTICLE 6

CONSIDERATION OF BIDS

6.1 Opening of Bids

6.1.1 The properly identified Bids received on time will be opened publicly and will be read aloud, and a tabulation abstract of the amounts of the base bids and alternates, if any, will be made available to Bidders.

6.2 Rejection of Bids

6.2.1 The Owner shall have the right to reject any or all bids and in particular to reject a bid not accompanied by any required bid security or data required by the Bid Documents or a bid in any way incomplete or irregular.

6.3 Acceptance of Bid

6.3.2 It is the intent of the Owner, if he accepts

any alternates, to accept them in the order in which they are listed in the Bid Form. Determination of the Low Bidder shall be on the basis of the sum of the base bid and the alternates accepted. However, the Owner shall reserve the right to accept alternates in any order which does not affect determination of the Low Bidder.

ARTICLE 7

POST-BID INFORMATION

7.1 Submissions

7.1.1 The Contractor shall submit all required deliverables in conformance with Section SP-4 of the Special Provisions.

It is the preference of the Owner that, to the greatest extent possible or practical, the Contractor utilize Louisiana Subcontractors, manufacturers, suppliers and labor.

7.1.2 The Contractor will be required to establish to the satisfaction of the Engineer the reliability and responsibility of the proposed Subcontractors to furnish and perform the work described in the sections of the Specifications pertaining to such proposed Subcontractor's respective trades. The General Contractor shall be responsible for actions or inactions of Subcontractors and/or material suppliers.

The General Contractor is totally responsible for any lost time or extra expense incurred due to a Subcontractor's/or Material Supplier's failure to perform. Failure to perform includes, but is not limited to, a Subcontractor's financial failure, abandonment of the project, failure to make prompt delivery, or failure to do work up to standard. Under no circumstances shall the Owner mitigate the General Contractor's losses or reimburse the General Contractor for losses caused by these events.

7.1.3 Subcontractors and other persons and organizations selected by the Bidder must be used on the work for which they were proposed and shall not be changed except with the written approval of the Owner and the Engineer.

In accordance with La. R.S. 38:2227, LA. R.S. 38:2212.10 and LA. R.S. 23:1726(B) each bidder on this project must submit the completed Attestations Affidavit (Past Criminal Convictions of Bidders, Verification of Employees and Certification Regarding Unpaid Workers Compensation Insurance) form found within this bid package. The Attestations Affidavit form shall be submitted to Facility Planning and Control within 10 days after

the opening of bids.

ARTICLE 8

PERFORMANCE AND PAYMENT BOND

8.1 Bond Required

8.1.1 The Contractor shall furnish and pay for a Performance and Payment Bond written by a company licensed to do business in Louisiana, which shall be signed by the surety's agent or attorney-in-fact, in an amount equal to 100% of the Contract amount. Surety must be listed currently on the U. S. Department of Treasury Financial Management Service List (Treasury List) as approved for an amount equal to or greater than the contract amount, or must be an insurance company domiciled in Louisiana or owned by Louisiana residents. If surety is qualified other than by listing on the Treasury list, the contract amount may not exceed fifteen percent of policyholders' surplus as shown by surety's most recent financial statements filed with the Louisiana Department of Insurance and may not exceed the amount of \$500,000. However, a Louisiana domiciled insurance company with at least an A- rating in the latest printing of the A. M. Best's Key Rating Guide shall not be subject to the \$500,000 limitation, provided that the contract amount does not exceed ten percent of policyholders' surplus as shown in the latest A. M. Best's Key Rating Guide nor fifteen percent of policyholders' surplus as shown by surety's most recent financial statements filed with the Louisiana Department of Insurance. The Bond shall be signed by the surety's agent or attorney-in-fact. The Bond shall be in favor of the Coastal Protection and Restoration Authority.

8.2 Time of Delivery and Form of Bond

8.2.1 The Bidder shall deliver the required bond to the Owner simultaneous with the execution of the Contract.

8.2.2 Bond shall be in the form furnished by the

Coastal Protection and Restoration Authority, entitled CONTRACT BETWEEN OWNER AND CONTRACTOR AND PERFORMANCE AND PAYMENT BOND, a copy of which is included in the Bid Documents.

8.2.3 The Bidder shall require the Attorney-in-Fact who executes the required bond on behalf of the surety to affix thereto a certified and current copy of his power of Attorney.

ARTICLE 9

FORM OF AGREEMENT BETWEEN OWNER AND CONTRACTOR

9.1 Form to be Used

9.1.1 Form of the Contract to be used shall be furnished by the Coastal Protection and Restoration Authority, an example of which is bound in the Bid Documents.

9.2 Award

9.2.1 Before award of the Contract, the successful Bidder shall furnish to the Owner a copy of a Disclosure of Ownership Affidavit stamped by the Secretary of State, a certified copy of the minutes of the corporation or partnership meeting which authorized the party executing the bid to sign on behalf of the Contractor.

9.2.2 In accordance with Louisiana Law, when the Contract is awarded, the successful Bidder shall, at the time of the signing of the Contract, execute the Non-Collusion Affidavit included in the Contract Documents

9.2.3 When this project is financed either partially or entirely with State Bonds, the award of this Contract is contingent upon the sale of bonds by the State Bond Commission. The State shall incur no obligation to the Contractor until the Contract between Owner and Contractor is duly executed.

LOUISIANA UNIFORM PUBLIC WORK BID FORM

TO: FACILITY PLANNING AND CONTROL
P.O. BOX 94095
CLAIBORNE BUILDING
BATON ROUGE, LA 70804
(Owner to provide name and address of owner)

BID FOR: INSTALLATION OF TIMBER PILE
CLUSTER AND NAVIGATION
OAKS/AVERY STRUCTURES
(TV-13B)
(Owner to provide name of project and other identifying information)

The undersigned bidder hereby declares and represents that she/he; a) has carefully examined and understands the Bidding Documents, b) has not received, relied on, or based his bid on any verbal instructions contrary to the Bidding Documents or any addenda, c) has personally inspected and is familiar with the project site, and hereby proposes to provide all labor, materials, tools, appliances and facilities as required to perform, in a workmanlike manner, all work and services for the construction and completion of the referenced project, all in strict accordance with the Bidding Documents prepared by: CPRA and dated: SEPTEMBER, 2013
(Owner to provide name of entity preparing bidding document)

Bidders must acknowledge all addenda. The Bidder acknowledges receipt of the following **ADDENDA:** (Enter the number the Designer has assigned to each of the addenda that the Bidder is acknowledging)

_____ .

TOTAL BASE BID: For all work required by the Bidding Documents (including any and all unit prices designated "Base Bid" * but not alternates) the sum of:

_____ Dollars (\$ _____)

ALTERNATES: For any and all work required by the Bidding Documents for Alternates including any and all unit prices designated as alternates in the unit price description.

Alternate No. 1 *(Owner to provide description of alternate and state whether add or deduct)* for the lump sum of:

_____ Not Applicable _____ Dollars (\$ _____ N/A _____)

Alternate No. 2 *(Owner to provide description of alternate and state whether add or deduct)* for the lump sum of:

_____ Not Applicable _____ Dollars (\$ _____ N/A _____)

Alternate No. 3 *(Owner to provide description of alternate and state whether add or deduct)* for the lump sum of:

_____ Not Applicable _____ Dollars (\$ _____ N/A _____)

NAME OF BIDDER: _____

ADDRESS OF BIDDER: _____

LOUISIANA CONTRACTOR'S LICENSE NUMBER: _____

NAME OF AUTHORIZED SIGNATORY OF BIDDER: _____

TITLE OF AUTHORIZED SIGNATORY OF BIDDER: _____

SIGNATURE OF AUTHORIZED SIGNATORY OF BIDDER **: _____

DATE: _____

* The Unit Price Form shall be used if the contract includes unit prices. Otherwise it is not required and need not be included with the form. The number of unit prices that may be included is not limited and additional sheets may be included if needed.

** If someone other than a corporate officer signs for the Bidder/Contractor, a copy of a corporate resolution or other signature authorization shall be required for submission of bid. Failure to include a copy of the appropriate signature authorization, if required, may result in the rejection of the bid unless bidder has complied with La. R.S. 38:2212(A)(1)(c) or RS 38:2212(O) .

BID SECURITY in the form of a bid bond, certified check or cashier's check as prescribed by LA RS 38:2218.A is attached to and made a part of this bid.

LOUISIANA UNIFORM PUBLIC WORK BID FORM

UNIT PRICE FORM

TO: FACILITY PLANNING AND CONTROL
P.O. BOX 94095
CLAIBORNE BUILDING
BATON ROUGE, LA 70804
(Owner to provide name and address of owner)

BID FOR: INSTALLATION OF TIMBER PILE
CLUSTER AND NAVIGATION
OAKS/AVERY STRUCTURES
(TV-13B)
(Owner to provide name of project and other identifying information)

UNIT PRICES: This form shall be used for any and all work required by the Bidding Documents and described as unit prices. Amounts shall be stated in figures and only in figures.

DESCRIPTION:	<input checked="" type="checkbox"/> Base Bid or <input type="checkbox"/> Alt.# ___ MOBILIZATION & DEMOBILIZATION			
REF. NO.	QUANTITY:	UNIT OF MEASURE:	UNIT PRICE	UNIT PRICE EXTENSION <i>(Quantity times Unit Price)</i>
1	1	LUMP SUM		

DESCRIPTION:	<input checked="" type="checkbox"/> Base Bid or <input type="checkbox"/> Alt.# ___ REMOVAL AND REPLACEMENT OF TIMBER PILE CLUSTER			
REF. NO.	QUANTITY:	UNIT OF MEASURE:	UNIT PRICE	UNIT PRICE EXTENSION <i>(Quantity times Unit Price)</i>
2	1	LUMP SUM		

DESCRIPTION:	<input checked="" type="checkbox"/> Base Bid or <input type="checkbox"/> Alt.# ___ INSTALLATION OF NAVIGATIONAL AID SYSTEM AND SIGNAGE			
REF. NO.	QUANTITY:	UNIT OF MEASURE:	UNIT PRICE	UNIT PRICE EXTENSION <i>(Quantity times Unit Price)</i>
3	1	LUMP SUM		

DESCRIPTION:	<input checked="" type="checkbox"/> Base Bid or <input type="checkbox"/> Alt.# ___ NOT APPLICABLE			
REF. NO.	QUANTITY:	UNIT OF MEASURE:	UNIT PRICE	UNIT PRICE EXTENSION <i>(Quantity times Unit Price)</i>
N/A	N/A	N/A	NOT APPLICABLE	NOT APPLICABLE

DESCRIPTION:	<input checked="" type="checkbox"/> Base Bid or <input type="checkbox"/> Alt.# ___ NOT APPLICABLE			
REF. NO.	QUANTITY:	UNIT OF MEASURE:	UNIT PRICE	UNIT PRICE EXTENSION <i>(Quantity times Unit Price)</i>
N/A	N/A	N/A	NOT APPLICABLE	NOT APPLICABLE

DESCRIPTION:	<input checked="" type="checkbox"/> Base Bid or <input type="checkbox"/> Alt.# ___ NOT APPLICABLE			
REF. NO.	QUANTITY:	UNIT OF MEASURE:	UNIT PRICE	UNIT PRICE EXTENSION <i>(Quantity times Unit Price)</i>
N/A	N/A	N/A	NOT APPLICABLE	NOT APPLICABLE

DESCRIPTION:	<input checked="" type="checkbox"/> Base Bid or <input type="checkbox"/> Alt.# ___ NOT APPLICABLE			
REF. NO.	QUANTITY:	UNIT OF MEASURE:	UNIT PRICE	UNIT PRICE EXTENSION <i>(Quantity times Unit Price)</i>
N/A	N/A	N/A	NOT APPLICABLE	NOT APPLICABLE

DESCRIPTION:	<input checked="" type="checkbox"/> Base Bid or <input type="checkbox"/> Alt.# ___ NOT APPLICABLE			
REF. NO.	QUANTITY:	UNIT OF MEASURE:	UNIT PRICE	UNIT PRICE EXTENSION <i>(Quantity times Unit Price)</i>
N/A	N/A	N/A	NOT APPLICABLE	NOT APPLICABLE

Wording for "DESCRIPTION" is to be provided by the Owner.
All quantities are estimated. The contractor will be paid based upon actual quantities as verified by the Owner.

BID BOND
FOR
COASTAL PROTECTION AND RESTORATION AUTHORITY PROJECTS

Date: _____

KNOW ALL MEN BY THESE PRESENTS:

That _____ of _____, as Principal, and _____, as Surety, are held and firmly bound unto the State of Louisiana, Coastal Protection and Restoration Authority (Obligee), in the full and just sum of five (5%) percent of the total amount of this proposal, including all alternates, lawful money of the United States, for payment of which sum, well and truly be made, we bind ourselves, our heirs, executors, administrators, successors and assigns, jointly and severally firmly by these presents.

Surety represents that it is listed on the current U. S. Department of the Treasury Financial Management Service list of approved bonding companies as approved for an amount equal to or greater that the amount for which it obligates itself in this instrument or that it is a Louisiana domiciled insurance company with at least an A - rating in the latest printing of the A. M. Best's Key Rating Guide. If surety qualifies by virtue of its Best's listing, the Bond amount may not exceed ten percent of policyholders' surplus as shown in the latest A. M. Best's Key Rating Guide.

Surety further represents that it is licensed to do business in the State of Louisiana and that this Bond is signed by surety's agent or attorney-in-fact. This Bid Bond is accompanied by appropriate power of attorney.

THE CONDITION OF THIS OBLIGATION IS SUCH that, whereas said Principal is herewith submitting its proposal to the Obligee on a Contract for:

NOW, THEREFORE, if the said Contract be awarded to the Principal and the Principal shall, within such time as may be specified, enter into the Contract in writing and give a good and sufficient bond to secure the performance of the terms and conditions of the Contract with surety acceptable to the Obligee, then this obligation shall be void; otherwise this obligation shall become due and payable.

PRINCIPAL (BIDDER)

SURETY

BY: _____
AUTHORIZED OFFICER-OWNER-PARTNER

BY: _____
AGENT OR ATTORNEY-IN-FACT (SEAL)

Name of Project

Project No.

STATE OF LOUISIANA

PARISH OF VERMILION

ATTESTATIONS AFFIDAVIT

Before me, the undersigned notary public, duly commissioned and qualified in and for the parish and state aforesaid, personally came and appeared Affiant, who after being duly sworn, attested as follows:

LA. R.S. 38:2227 PAST CRIMINAL CONVICTIONS OF BIDDERS

A. No sole proprietor or individual partner, incorporator, director, manager, officer, organizer, or member who has a minimum of a ten percent (10%) ownership in the bidding entity named below has been convicted of, or has entered a plea of guilty or nolo contendere to any of the following state crimes or equivalent federal crimes:

- (a) Public bribery (R.S. 14:118)
- (b) Corrupt influencing (R.S. 14:120)
- (c) Extortion (R.S. 14:66)
- (d) Money laundering (R.S. 14:23)

B. Within the past five years from the project bid date, no sole proprietor or individual partner, incorporator, director, manager, officer, organizer, or member who has a minimum of a ten percent (10%) ownership in the bidding entity named below has been convicted of, or has entered a plea of guilty or nolo contendere to any of the following state crimes or equivalent federal crimes, during the solicitation or execution of a contract or bid awarded pursuant to the provisions of Chapter 10 of Title 38 of the Louisiana Revised Statutes:

- (a) Theft (R.S. 14:67)
- (b) Identity Theft (R.S. 14:67.16)
- (c) Theft of a business record (R.S.14:67.20)
- (d) False accounting (R.S. 14:70)
- (e) Issuing worthless checks (R.S. 14:71)
- (f) Bank fraud (R.S. 14:71.1)
- (g) Forgery (R.S. 14:72)
- (h) Contractors; misapplication of payments (R.S. 14:202)
- (i) Malfeasance in office (R.S. 14:134)

LA. R.S. 38:2212.10 Verification of Employees

- A. At the time of bidding, Appearer is registered and participates in a status verification system to verify that all new hires in the state of Louisiana are legal citizens of the United States or are legal aliens.
- B. If awarded the contract, Appearer shall continue, during the term of the contract, to utilize a status verification system to verify the legal status of all new employees in the state of Louisiana.
- C. If awarded the contract, Appearer shall require all subcontractors to submit to it a sworn affidavit verifying compliance with Paragraphs (A) and (B) of this Subsection.

Name of Project

Project No.

LA. R.S. 23:1726(B) Certification Regarding Unpaid Workers Compensation Insurance

- A. R.S. 23:1726 prohibits any entity against whom an assessment under Part X of Chapter 11 of Title 23 of the Louisiana Revised Statutes of 1950 (Alternative Collection Procedures & Assessments) is in effect, and whose right to appeal that assessment is exhausted, from submitting a bid or proposal for or obtaining any contract pursuant to Chapter 10 of Title 38 of the Louisiana Revised Statutes of 1950 and Chapters 16 and 17 of Title 39 of the Louisiana Revised Statutes of 1950.
- B. By signing this bid /proposal, Affiant certifies that no such assessment is in effect against the bidding / proposing entity.

NAME OF BIDDER

NAME OF AUTHORIZED SIGNATORY OF BIDDER

DATE

TITLE OF AUTHORIZED SIGNATORY OF BIDDER

**SIGNATURE OF AUTHORIZED
SIGNATORY OF BIDDER/AFFIANT**

Sworn to and subscribed before me by Affiant on the ____ day of _____, 20__ .

Notary Public

FOR INFORMATION ONLY

This document will be prepared by the Coastal Protection and Restoration Authority in the form appropriate for the project.

CONTRACT BETWEEN OWNER AND CONTRACTOR AND PERFORMANCE AND PAYMENT BOND

This agreement entered into this ____ day of _____, 2013, by (CONTRACTOR NAME) hereinafter called the "Contractor", whose business address is _____, and the State of Louisiana Coastal Protection and Restoration Authority, herein represented by its Executive Director executing this contract, and hereinafter called the "Owner".

Witnesseth that the Contractor and the Owner, in consideration of premises and the mutual covenants; consideration and agreement herein contained, agree as follows:

Statement of Work: The contractor shall furnish all labor and materials and perform all of the work required to build, construct and complete in a thorough and workmanlike manner:

Project No. _____
State ID No. _____ Site Code _____

in strict accordance with Contract Documents prepared by Owner.

It is recognized by the parties herein that said Contract Documents, including by way of example and not of limitation, the Plans, Specifications (including General Provisions, Special Provisions, and Technical Specifications), Any Addenda thereto, Instructions To Bidders, this Contract, Advertisement For Bids, Affidavit, Bid Form, Bonds (Bid, Performance, and Payment),any Submitted Post-Bid Documentation, Notice of Award, Notice to Proceed, Change Orders, and Claims, if any, impose duties and obligations upon the parties herein, and said parties thereby agree that they shall be bound by said duties and obligations. For these purposes, all of the provisions contained in the aforementioned Contract Documents are incorporated herein by reference with the same force and effect as though said Contract Documents were herein set out in full.

Time for Completion: The work shall be commenced on a date to be specified in a written order of the Owner and shall be completed within _____ consecutive calendar days from and after the said date.

Liquidated Damages: Contractor shall be assessed Liquidated Damages in the amount of \$_____ per day for each consecutive calendar day which work is not complete beginning with the first day beyond the completion time.

Compensation to be paid to the Contractor: The Owner will pay and the Contractor will accept in full consideration for the performance of the contract the sum of _____ Dollars (\$) which sum represents the Contract Price.

Performance and Payment Bond: To these presents personally came and intervened _____, herein acting for _____, a corporation organized and existing under the laws of the State of _____, and duly authorized to transact business in the State of Louisiana, as surety, who declared that having taken cognizance of this contract and of the Construction Documents mentioned herein, he hereby in his capacity as its Attorney in Fact

obligates his said company, as Surety for the said Contractor, unto the said Owner, up to the sum of _____ **Dollars (\$)**. By issuance of this bond, the surety acknowledges they are in compliance with R.S. 38:2219.

The condition of this performance and payment bond shall be that should the Contractor herein not perform the contract in accordance with the terms and conditions hereof, or should said Contractor not fully indemnify and save harmless the Owner, from all cost and damages which he may suffer by said Contractor's non-performance or should said Contractor not pay all persons who have and fulfill obligations to perform labor and/or furnish materials in the prosecution of the work provided for herein, including by way of example workmen, laborers, mechanics, and furnishers of materials, machinery, equipment and fixtures, then said Surety agrees and is bound to so perform the contract and make said payment(s).

Provided, that any alterations which may be made in the terms of the contract or in the work to be done under it, or the giving by the Owner of any extensions of time for the performance of the contract, or any other forbearance on the part of either the Owner or the Contractor to the other shall not in any way release the Contractor or the Surety from their liability hereunder, notice to the Surety of any such alterations, extensions or other forbearance being hereby waived.

The Contractor agrees to abide by the requirements of the following as applicable: Title VI and VII of the Civil Rights Act of 1964, as amended by the Equal Opportunity Act of 1972, Federal Executive Order 11246, the Federal Rehabilitation Act of 1973, as amended, the Vietnam Era Veteran's Readjustment Assistance Act of 1974, Title IX of the Education Amendments of 1972, the Age Act of 1972, and contractor agrees to abide by the requirements of the Americans with Disabilities Act of 1990.

Contractor agrees not to discriminate in its employment practices, and will render services under this contract without regard to race, color, sex, religion, national origin, genetic information, age or disabilities. Any act of discrimination committed by Contractor or failure to comply with these statutory obligations when applicable shall be grounds for termination of this contract.

In Witness whereof, the parties hereto on the day and year first above written have executed this agreement in eight (8) counterparts, each of which shall, without proof or accountancy for the other counterparts, be deemed an original thereof.

WITNESSES:

**STATE OF LOUISIANA
COASTAL PROTECTION
AND RESTORATION AUTHORITY**

BY: _____

Jerome Zeringue, Executive Director

BY: _____

SURETY: _____

BY: _____

ATTORNEY IN FACT

ADDRESS

TELEPHONE NUMBER

STATE OF LOUISIANA
PARISH OF VERMILION

PROJECT NO. TV-13B

NAME: INSTALLATION OF TIMBER PILE CLUSTER AND
NAVIGATION LIGHT - OAKS/AVERY STRUCTURES

LOCATION: AVERY CANAL

AFFIDAVIT

Before me, the undersigned authority, duly commissioned and qualified within and for the State and Parish aforesaid, personally came and appeared _____ representing who, being by me first duly sworn deposed and said that he has read this affidavit and does hereby agree under oath to comply with all provisions herein as follows:

PART I.

Section 2224 of Part II of Chapter 10 of Title 38 of the Louisiana Revised Statutes, as amended.

(1) That affiant employed no person, corporation, firm, association, or other organization, either directly or indirectly, to secure the public contract under which he received payment, other than persons regularly employed by the affiant whose services in connection with the construction, alteration or demolition of the public building or project or in securing the public contract were in the regular course of their duties for affiant; and

(2) That no part of the Contract price received by affiant was paid or will be paid to any person, corporation, firm, association, or other organization for soliciting the Contract, other than the payment of their normal compensation to persons regularly employed by the affiant whose services in connection with the construction, alteration or demolition of the public building or project were in the regular course of their duties for affiant.

PART II.

Section 2190 of Part I of Chapter 10 of Title 38 of the Louisiana Revised Statutes, as amended.

That affiant, if an architect or engineer, or representative thereof, does not own a substantial financial interest, either directly or indirectly, in any corporation, firm, partnership, or other organization which supplies materials for the construction of a public work when the architect or engineer has performed architectural or engineering services, either directly or indirectly, in connection with the public work for which the materials are being supplied.

For the purposes of this Section, a "substantial financial interest" shall exclude any interest in stock being traded on the American Stock Exchange or the New York Stock Exchange.

That affiant, if subject to the provisions of this section, does hereby agree to be subject to the penalties involved for the violation of this section.

AFFIANT

SWORN TO AND SUBSCRIBED BEFORE ME THIS _____ DAY OF _____, 2013.

NOTARY

PART I GENERAL PROVISIONS

GP-1 DEFINITION OF TERMS

Whenever used in the Bidding Requirements or Contract Documents and printed with initial capital letters, the terms listed below will have the meanings indicated which are applicable to the singular or plural thereof. In addition to terms specifically defined, terms with initial capital letters in the Contract Documents include references to identified articles and paragraphs and the titles of other documents or forms.

Unless stated otherwise in the Contract Documents, words or phrases which have a well-known technical or construction industry or trade meaning are used in the Contract Documents in accordance with such recognized meaning.

- a. Acceptance: A written approval from the Engineer which certifies that specific items of work in the Contract have been completed and/or obligations have been fulfilled by the Contractor.
- b. Addenda: Those written or graphic documents which are issued prior to opening of Bids in accordance with the Bidding Requirements and clarify or change the bidding requirements or the proposed Contract Documents.
- c. Application of Payment: That form which is used by the Contractor to request partial and final payment and is deemed acceptable to the Owner. It shall be accompanied by any supporting documentation required by the Contract Documents.
- d. A.S.T.M.: American Society for Testing and Materials.
- e. Bid: An offer or proposal submitted on the prescribed form setting forth the prices for the Work.
- f. Bidder: The person, association of persons, firm, or corporation submitting a proposal for the Work.
- g. Bidding Requirements: The Advertisement for Bids, Instructions to Bidders, Form of Bid Security, if any, and Bid Form with any supplements.
- h. Change Order: A written order which is submitted to the Contractor, signed by the Owner, and authorizes an addition, deletion, or revision in the Work, or an adjustment in the contract price or the contract time issued after the effective date of the Contract.
- i. Claim: A written demand or assertion by Owner or Contractor seeking an adjustment of Contract Price or Contract Times, or both or other relief with respect to the terms of the Contract.
- j. Contract: The written agreement between the Owner and the Contractor which defines the work to be completed and shall be understood to also include all Contract Documents.
- k. Contract Documents: The Contract, all addenda which pertains to the Contract Documents, Bid Documents and specified Attachments accompanying the Bid and any post-bid documentation submitted prior to the Notice of Award, Contractor's Bid when attached as an exhibit to the Agreement, the Bonds (Bid and Performance/Payment),

General Provisions, Special Provisions, Technical Specifications, Plans, and all Field or Change Orders issued after the execution of the Agreement. Shop Drawings and other submittals by the Contractor are not Contract Documents.

- l. Contract Price: The moneys payable by the Owner to the Contractor for the Work in accordance with the Contract Documents as stated in the Contract.
- m. Contract Time: The number of calendar days specified in the Contract for completion of the Work, together with any extensions authorized through change orders.
- n. Contractor: The person, association of persons, firm, or corporation entering into the duly awarded Contract.
- o. Contracting Agency: The State of Louisiana, Coastal Protection and Restoration Authority (CPRA).
- p. Day: When any period of time is referred to in the Contract Documents using days, it will be computed to exclude the first day and include the last day of such period. If the last day of any such period falls on a Saturday, Sunday, or a legal holiday, that day will be omitted from the computation. A calendar day is measured as twenty-four (24) hour period starting at midnight and ending the following midnight.
- q. Design Report: A written report by the Engineer which provides the design methodology for the Work.
- r. Effective Date of the Contract: The date indicated in the Contract on which it becomes effective.
- s. Engineer: The State of Louisiana, Coastal Protection and Restoration Authority, or its designee.
- t. Equipment: All machinery, implements, and power-tools, in conjunction with the necessary supplies for the operation, upkeep, maintenance, and all other tools and apparatuses necessary for the proper construction and acceptable completion of the Work.
- u. Extension of Contract: Any extension of time for completion of Work beyond the Contract Time which is granted by the Owner, recommended by the Engineer and approved by the Coastal Protection and Restoration Authority in the form of a Change Order.
- v. Federal Sponsor: The federal agency which has been tasked, if applicable, to manage the implementation of the project.
- w. Field Order: A written order issued by the Engineer which requires minor changes in the Work but which does not involve a change in the Contract Price or Contract Time.
- x. Laboratory: The firm, company, or corporation which is used to test materials and is approved for use by the Engineer.
- y. Laws and Regulations; Laws or Regulations: Any and all applicable laws, rules, regulations, ordinances, codes, and orders of any and all governmental bodies, agencies, authorities, and courts having jurisdiction.

- z. Materials: Any substance used in the Work to build structures, but does not include material used in false work or other temporary structures not incorporated in the Work.
- aa. Milestone: A principal event specified in the Contract Documents relating to an intermediated completion date or time prior to the Contract Times.
- bb. Notice of Award: A written notice to the successful Bidder stating that the Bid has been accepted by the Owner and that the successful Bidder is required to execute the Contract and furnish the Payment and Performance Bond and Non-Collusion Affidavit.
- cc. Notice to Proceed: The written notice to the Contractor by the Owner which provides the starting date for the Contract Time.
- dd. Owner: The Owner is the State of Louisiana (State) which acts through the Contracting Agency.
- ee. Performance and Payment Bond: The approved form of security furnished by the Contractor and Surety for the faithful performance of the Work, and the payment for all labor, materials, and/or obligations incurred by the Contractor in the prosecution thereof.
- ff. Plans: That part of the Contract Documents prepared or approved by the Engineer which graphically shows the scope, intent, and character of the Work to be completed by the Contractor.
- gg. Project Site: The location where the Work is to be performed as stated in the Contract Documents.
- hh. Resident Project Representative: An authorized representative of the Engineer who is responsible to inspect the Work and materials furnished by the Contractor.
- ii. Right-of-way: That entire area reserved for constructing, maintaining, and protecting the proposed improvement, structures, and appurtenances of the Work.
- jj. Samples: Physical examples of materials, equipment, or workmanship that are representative of some portion of the Work and which establish the standards by which such portions of the Work will be judged.
- kk. Shop Drawings: All drawings, diagrams, illustrations, schedules, and other data or information which are specifically prepared or assembled by or for the Contractor and submitted by the Contractor to illustrate some portion of the Work to be performed.
- ll. Specifications: That part of the Contract Documents consisting of written technical descriptions of materials, equipment, systems, standards, and workmanship as applied to the work to be performed and certain administrative details applicable thereto.
- mm. State: The State of Louisiana.
- nn. Structures: Bridges, plugs, weirs, bulkheads, berms, dams, levees, and other miscellaneous construction encountered during the Work and not otherwise classified herein.
- oo. Subcontractor: Any person, association of persons, firm, or corporation who contracts with the Contractor to perform any part of the project covered by the Contract.

- pp. Submittals: Certificates, samples, shop drawings, and all other project data which are submitted to the Engineer in order to verify that the correct products will be installed on the project.
- qq. Successful Bidder: The lowest responsible Bidder whom the Owner makes an award.
- rr. Special Provisions: That part of the Contract Documents which amends or supplements these General Provisions.
- ss. Surety: The corporate body, licensed to do business in Louisiana, bound with and for the Contractor's primary liability, and engages to be responsible for payment of all obligations pertaining to acceptable performance of the Work contracted.
- tt. Temporary Structures: Any non-permanent structure required while engaged in the prosecution of the Contract.
- uu. Work: All work specified herein or indicated on the Plans.
- vv. Work Plan: A written plan by the Contractor that details how the Work will be provided including layout drawings, projected schedule (Initial Progress Schedule), and a list of labor hours, materials, and equipment.

GP-2 BID REQUIREMENTS

The Contract and Bonds which govern the Work shall be performed in accordance with the Plans, Specifications, and the Louisiana Standard Specifications for Roads and Bridges, 2006 edition. The Bidder understands that all quantities for performing the Work have been estimated by the Engineer, and that the Bid shall be the sum of the quantities multiplied by their respective unit rates. The Contract shall be awarded by the Owner through a comparison of all bids. It is the responsibility of each Bidder before submitting a Bid to:

- 2.1. Examine the Bidding Documents including the Plans and Specifications and any Addenda or related data identified in the Bidding Documents;
- 2.2. Visit the Project Site to become familiar with the local conditions if they are believed to affect cost, progress, or the completion of the Work;
- 2.3. Become familiar and satisfied with all federal, state, and local Laws and Regulations that may affect cost, progress, or the completion of the Work;
- 2.4. Study and correlate all information known to the Bidder including observations obtained from Bidder's visits, if any, to the Project Site, with the Bidding Documents;
- 2.5. Submit a written notice to the Engineer within three (3) days regarding any conflicts, errors, ambiguities, or discrepancies discovered in the Bidding Documents and confirm that the written resolution thereof by the Engineer is acceptable to the Bidder; and
- 2.6. Determine that the Bidding Documents are generally sufficient to convey an understanding of all terms and conditions for completing the required Work.

The submission of a Bid will constitute an incontrovertible representation that the Bidder has complied with every requirement of these Specifications. The Bidder shall comply with all other requirements specified in the Advertisement For Bids and the Instruction To Bidders.

GP-3 AVAILABILITY OF PLANS AND SPECIFICATIONS

One (1) set of Plans and Specifications shall be furnished to each Bidder. Three (3) sets of the Plans and Specifications shall be furnished to the Contractor upon award of the Contract. Additional sets may be furnished to the Contractor upon request from the Engineering Division of the Coastal Protection and Restoration Authority, 450 Laurel Street, 11th Floor, Baton Rouge, Louisiana 70801.

GP-4 LAWS, REGULATIONS, STANDARDS, SPECIFICATIONS, AND CODES

Bidders are required to become familiar and remain in compliance with all Federal, State, and local laws, ordinances, and regulations and all orders and decrees of bodies or tribunals having any jurisdiction or authority which may affect those employed for the execution of the Work or which may affect the conduct of the Work. The Contractor shall indemnify the Owner and its representatives against any claim or liability arising from all violations of any laws, bylaws, ordinances, codes, regulations, orders, or decrees, whether by the Contractor or by the Contractor's employees. The filing of a bid will be presumptive evidence that the Bidder has complied with this requirement. The Owner will not be responsible for any inaccurate interpretations or conclusions drawn by the Contractor from information and documentation provided by the Owner.

References to standards, specifications, manuals, or codes of any technical society, organization, or association, or to Laws and Regulations, whether such reference be specific or by implication, may not be in effect at the time of opening the Bids (or on the Effective Date of the Contract if there were no Bids), except as may be otherwise specifically stated in the Contract Documents. No provision of any such standard, specification, manual, or code, or any instruction of a supplier shall be effective to change the duties or responsibilities of the Owner or Engineer, or any of their Subcontractors, consultants, agents, or employees from those set forth in the Bid Documents. No such provision shall be effective to assign to the Owner or Engineer, or any of their consultants, agents, or employees any duty or authority to supervise or direct the performance of the Contractor's obligations or any duty or authority to undertake responsibility inconsistent with the provisions of the Contract Documents.

The obligations imposed by these specifications are in addition to and are not to be construed in any way as a limitation of any rights available to the Engineer or Owner which are otherwise imposed by any laws or regulations or other provisions within the Contract Documents.

The Contractor shall abide by laws set forth in the Davis-Bacon Act of 1931 which states that all laborers and mechanics employed by recipients, the recipient's contractors, or subcontractors on this project shall be paid wages at rates no less than those prevailing on projects of a character similar in the locality as determined by the Secretary of Labor in accordance with Subchapter IV of Chapter 31 of Title 40 United States Code. Additionally, with respect to the labor standards specified in this section, the Secretary of Labor shall have the authority and functions set forth in Reorganization Plan Number 14 of 1950 (64 Stat. 1267; 5 U.S.C. App.) and The Copeland Act of Title 40 (40 U.S.C. § 3145). Prevailing Wage Determination Schedules, as determined by the United States Department of Labor, are provided in the Appendix. Prevailing Wage Determination Schedules are subject to modification by the United States Department of Labor. The Contractor is responsible for utilizing the most current Prevailing Wage Determination Schedule. These documents can be downloaded from the following link: <http://www.wdol.gov/dba.aspx#3>. Modifications to Prevailing Wage Determination Schedules shall be effective if received (or posted) no less than 10 days prior to bid opening.

GP-5 PRE-BID CONFERENCE AND SITE VISIT

A Pre-Bid Conference will be held at the location and on the date provided in the Advertisement For Bids. If the Pre-Bid Conference is stated in the Advertisement for Bids to be a MANDATORY Pre-Bid Conference, bids shall be accepted only from those bidders who attend the Pre-Bid Conference in its entirety. Failure to attend a mandatory Pre-Bid Conference in its entirety will result in a null or void Bid.

A site visit may also be held at the Project Site as specified in the Advertisement For Bids or at the Pre-Bid conference. If held, bidders will be required to furnish their own transportation to the Project Site. Representatives of the Owner and Engineer will attend the Pre-Bid conference and site visit, if held, to discuss the Work.

All questions shall be in writing and faxed or emailed to the Coastal Protection and Restoration contact person listed in the Advertisement For Bids after the Pre-Bid Conference and by the due date announced at the Pre-Bid conference. In order to ensure adequate response time, all questions and/or requests for clarification or interpretation of the Bid Documents should be received by the Coastal Protection and Restoration Authority at least seven days prior to the date for receipt of bids. Oral statements will not be binding or legally effective. The Coastal Protection and Restoration Authority will issue addenda in response to all questions arising at the Pre-Bid Conference and site visit to all prospective Bidders on record. All prospective Bidders on record may contact the Coastal Protection and Restoration Authority contact person for any additional information.

GP-6 NOTICE OF AWARD

The Owner, or its designated bidding agent (Division of Administration, Office of Facility Planning and Control), shall provide written notice to the Successful Bidder stating that the Owner will sign and deliver the Contract upon compliance with the conditions enumerated therein and within the time specified.

GP-7 NOTICE TO PROCEED AND CONTRACT TIME

The Contractor shall start the Work and begin the Contract Time on the dates provided in the Notice to Proceed. The Work shall be conducted using sufficient labor, materials, and equipment as necessary to ensure completion within the Contract Time. The Contract Time for completion of the Base Bid for the Work is provided in the Instructions To Bidders, unless an extension is granted to the Contract Time as specified in GP-44. If the Bid contains an Alternate Bid(s), and the Alternate Bid(s) is awarded and included in the Contract, the Contract Time associated with the Alternate Bid(s) will be as provided in the Special Provisions.

GP-8 WORK PLAN

The Contractor shall develop a written Work Plan which accounts for all of the construction activities required by the Contract Documents. The Work Plan shall include a list of the individual construction tasks to be completed and the estimated dates for beginning and completing the tasks. It shall also include all other items which are applicable to completing the Work such as, but not limited to, the following:

- a. Typical report form for the Bi-Weekly Progress Meeting;
- b. Typical form for Daily Progress Report;

- c. Hurricane and Severe Storm Plan;
- d. Site-specific Health and Safety Plan;
- e. The delivery method and source(s) of all construction materials (company or producer name, mailing and physical address, phone number, and name of contact person).
- f. The personnel, material, subcontractors, fabricators, suppliers, types of equipment, and equipment staging areas the Contractor proposes to use for construction;
- g. Shop drawings, test results, and sample submittals;
- h. Survey layout and stakeout;
- i. All supplemental items specified in the Special Provisions.

The Work Plan shall be submitted to the Engineer prior to the Pre-Construction Conference by the date provided in the Special Provisions. The Engineer shall review the Work Plan and have the Contractor make any necessary revisions prior to acceptance of the plan. **No payment for mobilization will be made until the Work Plan has been accepted by the Engineer.**

GP-9 PROGRESS SCHEDULE

The Contractor shall develop a written Progress Schedule which provides for an orderly progression of the Work, submittals, tests, and deliveries in order to complete the Work within the specified Milestones and Contract Time. All of the items listed in the Work Plan shall be integrated into the Progress Schedule. The format of the schedule shall be composed using Microsoft Project®, or any other software deemed acceptable by the Engineer. It shall be updated weekly by the Contractor, at a minimum. The Progress Schedule shall also include, but not be limited to the following:

- a. All of the elements in the Work Plan, including updates;
- b. A work order issued from Louisiana One Call ordering all their subscribers in the project area to mark their utilities;
- c. A telephone log verifying that all property owners and utilities have been contacted. This log should list the time, date, and names of the personnel representing the property owners, utilities, and Contractor;

The following table defines the monthly anticipated adverse weather days that are expected to occur during the Contract Time and will constitute the baseline monthly weather time for evaluations. The schedule is based upon National Oceanic and Atmospheric Administration (NOAA) or similar data for the regional geographic area.

Monthly Anticipated Adverse Weather Calendar Days											
Jan.	Feb.	Mar.	Apr.	May	Jun.	Jul.	Aug.	Sep.	Oct.	Nov.	Dec.
5	5	4	4	4	5	7	7	5	3	3	4

The Progress schedule must reflect these anticipated adverse weather delays on all weather dependent activities. Adverse weather days must prevent Work for fifty percent (50%) or

more of the work day and delay work critical to the timely completion of the project. The number of actual adverse weather days shall be calculated chronologically from the first to the last day of each month.

The Progress Schedule shall be submitted to the Engineer prior to the Pre-Construction Conference by the date provided in the Special Provisions. The Engineer shall perform a review and have the Contractor make any necessary revisions prior to acceptance of the schedule. Acceptance will not impose responsibility on the Owner or Engineer for the sequencing, scheduling, or progression of the Work. The Contractor is fully responsible for progression of the Work in order to maintain the compliance with the Progress Schedule.

GP-10 DAILY PROGRESS REPORTS

The Contractor shall record the following daily information on Daily Progress Reports:

- a. Date and signature of the author of the report;
- b. Dollar amount of all bid items that are fabricated, installed, backfilled, pumped, constructed, damaged, replaced, etc. The amount of material shall be expressed in the units stated in the bid;
- c. Field notes of all surveys;
- d. Notes on all inspections;
- e. Details of Health and Safety meetings;
- f. A brief description of any Change Orders, Field Orders, Claims, Clarifications, or Amendments;
- g. Condition of all navigation aides (I.E., warning signs, lighted marker buoys) and any repairs performed on them;
- h. Weather conditions (adverse weather day, wind speed and direction, temperature, wave height, precipitation, etc.);
- i. The amount of time lost to severe weather or personnel injury, etc;
- j. Notes regarding compliance with the Progress Schedule;
- k. Visitor log (Instructions for format will be furnished by the Field Engineer).

The daily progress reports shall be submitted to the Engineer at the Bi-Weekly Progress Meetings specified in GP-13 in both hard copy and digital format (Adobe Acrobat® Format, or approved equal). The typical form for Daily Progress Reports shall be developed by the Contractor and incorporated into the Work Plan.

GP-11 HURRICANE AND SEVERE STORM PLAN

The Contractor shall develop and maintain a written Hurricane and Severe Storm Plan. The Plan shall include, but not be limited to, the following:

- a. What type of actions will be taken before storm strikes at the Project Site. The plan should specify what weather conditions or wave heights will require shutdown of the Work and removal of equipment, personnel, etc.
- b. Notes from continuous monitoring of NOAA marine weather broadcasts and other local commercial weather forecasts.
- c. Equipment list with details on their ability to handle adverse weather and wave conditions.
- d. List of safe harbors or ports and the distance and travel time required to transfer equipment from the Project Site.
- e. Hard copies of any written approvals or operations schedules associated with the use of the safe harbors or ports.
- f. Method of securing equipment at the safe harbors or ports.
- g. List of tug boats and work boats and their respective length, horsepower, etc. which will adequately transfer the equipment to safe harbor or port under adverse weather conditions.
- h. Methods which will be used to secure equipment left onsite during adverse weather conditions.
- i. Evacuation or immediate reaction plans to be taken by personnel for sudden storm occurrences.
- j. Operations procedures which will be used to secure critical dredging equipment such as spuds, swing wires, anchor wires, or tugs during adverse weather conditions.
- k. Communications protocol with local law enforcement and fire and rescue agencies.

The Contractor shall incorporate the Hurricane and Severe Storm Plan into the Work Plan. The Owner and Engineer are not responsible for the adequacy of this plan.

GP-12 HEALTH AND SAFETY PLAN AND INSPECTIONS

The Contractor shall develop and maintain a written Health and Safety Plan which allows the Work to be performed in compliance with all applicable laws, ordinances, rules, and regulations of any government agency having jurisdiction over the safety of personnel or property. This includes maintaining compliance with the Code of Federal Regulations, Title 29, Occupational Safety and Health Administration (OSHA) and all applicable Health and Safety Provisions of the State of Louisiana.

The Contractor shall institute a daily inspection program to assure that the requirements of the Health and Safety Plan are being fulfilled. Inspections shall include the nature of deficiencies observed, corrective action taken or to be taken, location of inspection, date, and signature of the person responsible for its contents. The results of the inspections shall be recorded on Daily Progress Reports and kept at the Project Site during the Work.

The Contractor shall incorporate the Health and Safety Plan into the Work Plan. The Owner and Engineer are not responsible for the adequacy of this plan.

GP-13 PROGRESS MEETINGS AND REPORTS

The Engineer shall schedule meetings to review the progress of the Work, coordinate future efforts, discuss compliance with the Progress Schedule and resolve miscellaneous problems. The Engineer or Resident Project Representative, Contractor, and all Subcontractors actively working at the Project Site shall attend each meeting. Representatives of suppliers, manufacturers, and other Subcontractors may also attend at the discretion of the Contractor. The Contractor shall record the details of each meeting in a Progress Report. The format of this report shall be developed by the Contractor, approved by the Engineer, and included in the Work Plan. The progress meetings and reports shall be scheduled according to the Special Provisions.

GP-14 PRE-CONSTRUCTION CONFERENCE

A Pre-Construction Conference shall be held by the Contractor, Owner, Engineer, local stakeholders, and other appropriate personnel prior to starting construction on the date specified in the Special Provisions. This conference shall serve to establish a mutual understanding of the Work to be performed, the elements of the Progress Schedule and Work Plan, expectations for bi-weekly progress meetings, the Plans and Specifications, processing Applications for Payment, and any other items of concern. If any subcontractors are not present, another pre-construction conference will be required.

GP-15 CONTRACT INTENT

The Bid Documents are complementary; what is called for by one is as binding as if called for by all. Clarifications and interpretations or notifications of minor variations and deviations of the Contract Documents will be issued by Engineer as provided in these Specifications. Any labor, documentation, services, materials, or equipment that may reasonably be inferred from the Bid Documents or from prevailing custom or trade usage as being required to produce the intended result will be provided at no additional cost to the Owner.

GP-16 ENGINEER AND AUTHORITY OF ENGINEER

The Engineer will be the designated representative of the Owner, the initial interpreter of the Contract Documents and the judge over acceptability of all the Work. Claims, disputes, and other matters relating to the acceptability of the Work, performance by the Contractor or the interpretation of the requirements of the Contract Documents must be submitted to the Engineer in writing. Upon written request from the Contractor, the Engineer shall issue written clarifications or interpretations which are consistent with the overall intent of the Contract Documents. Such written clarifications and interpretations will be binding on the Owner and the Contractor. Either the Owner or the Contractor may make a Claim if a written clarification or interpretation justifies an adjustment in the Contract Price or Contract Times.

The Engineer has the authority to suspend the Work in whole or in part due to failure of the Contractor to correct conditions unsafe for workmen or the general public, carry out provisions of the Contract, perform conformance work, or to carry out orders. The Engineer shall submit a written order to the Contractor for work which must be suspended or resumed. Nothing in this provision shall be construed as establishing responsibility on the part of the Engineer for safety which is the responsibility of the Contractor.

The Engineer or Resident Project Representative shall keep a daily record of weather and flood conditions and may suspend the Work as deemed necessary due to periods of unsuitable

weather, conditions considered unsuitable for execution of the Work, or for any other condition or reason deemed to be in the public interest.

GP-17 CONFORMITY WITH PLANS AND SPECIFICATIONS

All work and materials involved with the Work shall conform with the lines, grades, cross sections, dimensions, and other requirements shown on the Plans or indicated in these Specifications unless otherwise approved by the Engineer.

GP-18 CLARIFICATIONS AND AMENDMENTS TO CONTRACT DOCUMENTS

The Contract Documents may be clarified or amended by the Engineer to account for additions, deletions, and revisions to the Work after the Effective Date of the Contract. The clarifications and amendments shall be addressed by either a Change Order or a written clarification by the Engineer. The Contractor shall not proceed with the Work until the Change Order or clarification has been issued by the Engineer. The Contractor shall not be liable to the Owner or Engineer for failure to report any such discrepancy unless the Contractor had reasonable knowledge.

The Contractor may request a clarification or amendment for the following:

- a. Any conflict, error, ambiguity, or discrepancy within the Contract Documents; or
- b. Any conflict, error, ambiguity, or discrepancy between the Bid Documents and the provision of any Law or Regulation applicable to the performance of the Bid; or
- c. Any standard, specification, manual, or code (whether or not specifically incorporated by reference in the Bid Documents); or
- d. Instructions by a supplier.

The official form for a written clarification is provided in Appendix A. This form shall be filled out appropriately by the Contractor and submitted to the Engineer. The Engineer shall clarify the issue in writing on either the clarification form, Field Order or a Change Order and submit it to the Contractor.

GP-19 SUBCONTRACTS

The Contractor shall provide the names of all Subcontractors to the Engineer in writing before awarding any Subcontracts. The Contractor shall be responsible for the coordination of the trades and Subcontractors engaged in the Work. The Contractor is fully responsible to the Owner for the acts and omissions of all the Subcontractors. The Owner and Engineer will not settle any differences between the Contractor and Subcontractors or between Subcontractors. The Contractor shall have appropriate provisions in all Subcontracts to bind Subcontractors to the Contractor by the terms of the General Provisions and other Contract Documents, as applicable to the Work of Subcontractors. The provisions should provide the Contractor the same power regarding termination of Subcontracts that the Owner may exercise over the Contractor under any provisions of the Contract Documents.

GP-20 WORKERS, METHODS, AND EQUIPMENT

The Contractor shall provide competent, qualified, and trained personnel to perform the Work. The Contractor shall not employ any person found objectionable by the Engineer.

Any person employed by the Contractor or any Subcontractor who, in the opinion of the Engineer, does not perform the Work in a proper, skillful, and orderly manner shall be immediately removed upon receiving a written order by the Engineer. The Engineer may also suspend the Work until the Contractor removes the employee or provides a suitable replacement. Such an employee shall not be re-employed in any portion of the Work without written approval from the Engineer.

The on-site superintendent for the Contractor shall be competent, English-speaking, and qualified to receive orders, supervise, and coordinate all Work for the Contractor and any Subcontractors. The qualifications of the superintendent must be established and approved by the Engineer prior to commencement of the Work. The superintendent shall be furnished by the Contractor regardless of how much Work may be sublet. In the performance of the Work under this Contract, the Contractor shall conduct operations to avoid interference with any other Contractors.

All equipment, products, and material incorporated into the Work shall be as specified, or if not specified, shall be new, of good quality, and protected, assembled, used, connected, applied, cleaned, and conditioned in accordance with the manufacturer's instructions, except as otherwise may be provided in the Bid Documents. All equipment shall be of sufficient size and mechanical condition to meet the requirements of the Work and produce a satisfactory quality of work. Equipment shall not damage adjacent property throughout the performance of the Work. The Plant and Equipment Schedule should be completed by the Contractor.

The Contractor shall be solely responsible for the means, methods, techniques, sequences, and procedures used to complete the Work in conformance with the Contract Documents.

The Contractor shall obtain permission from the Engineer if a method or type of equipment other than specified in the Contract is desired. The request shall be in writing and shall include a full description of the methods, equipment proposed, and reasons for the modification. A proposed item of material or equipment may be considered by the Engineer to be functionally equal to an item specified in the Contract if:

- a. It is at least equal in quality, durability, appearance, strength, and design characteristics;
- b. There is no increase in any cost including capital, installation, or operating to the Owner;
- c. The proposed item will conform substantially, even with deviations, to the detailed requirements of the item named in the Bid Documents.

If, after trial use of the substituted methods or equipment, the Engineer determines that the Work produced does not meet Contract requirements, the Contractor shall discontinue use of the substituted methods or equipment and shall complete the Work with the specified methods and equipment. The Contractor shall remove the deficient Work and replace it with Work of specified quality or take other corrective action as directed. No change will be made in basis of payment for construction items involved or in Contract Time as a result of authorizing a change in methods or equipment.

GP-21 ACCIDENT PREVENTION, INVESTIGATIONS, AND REPORTING

The Contractor shall be responsible to develop and maintain all safeguards and safety precautions necessary to prevent damage, injury, or loss throughout the performance of the Work. All accidents at the Project Site shall be investigated by the immediate supervisor of the employee(s) involved and reported to the Engineer or Resident Project Representative within one (1) working day. A complete and accurate written report of the accident including estimated lost time days shall be submitted to the Engineer within four (4) calendar days. A follow-up report shall be submitted to the Engineer if the estimated lost time days differ from the actual lost time days.

GP-22 PRESERVATION AND RESTORATION OF PROPERTY, MONUMENTS, ETC.

The Contractor shall comply with all applicable laws, ordinances, rules, and regulations of any government agency having jurisdiction over the preservation and protection of public and private property. The Contractor shall install and maintain suitable safeguards and safety precautions during the Work as necessary to prevent damage, injury, or loss to property. This responsibility shall remain with the Contractor until the Work has been completed and accepted. Any damage, injury, or loss to property which is caused by the Contractor or Subcontractors shall be repaired or replaced at the expense of the Contractor.

The Contractor shall protect all land monuments, State and United States bench marks, geodetic and geological survey monuments, and property markers from disturbance or damage until an authorized agent has witnessed or otherwise referenced their location. The Contractor shall also provide protection for all public and private property including trees, utilities, pipes, conduits, structures, etc. These items shall not be removed unless directed by the Engineer.

The Contractor shall be responsible to completely repair all damages to public or private property due to any act, omission, neglect, or misconduct in the execution of the Work unless it is due to unforeseeable causes beyond the control of and without the fault or negligence of the Contractor, including but not restricted to acts of God, public enemies, or governmental authorities. The damage must be repaired at the expense of the Contractor before final acceptance of the Work can be granted by the Engineer. If the Contractor fails to repair the damage within forty-eight (48) hours, the Owner may independently proceed with the repairs at the expense of the Contractor by deducting the cost from the Contract. If the Contractor cannot provide for the cost of repairs, the Surety of the Contractor shall be held until all damages, suits, or claims have been settled.

GP-23 PROTECTION OF THE WORK, MATERIALS, AND EQUIPMENT

It shall be the responsibility of the Contractor to protect the Work, materials, and equipment from damages or delays due to inflows, tidal rise, and storm water runoff which may occur at the Project Site. The Owner shall not be held liable or responsible for these types of delays or damages.

GP-24 LAND RIGHTS

The Owner has been granted all of the temporary easements, servitudes, and right-of-way agreements from public and private landowners in order to perform the Work. The project site is located on state waterways.

GP-25 UTILITIES

The Owner has been granted all of the temporary easements, servitudes, and right-of-way agreements from known public and private utilities in order to perform the Work. The utilities include, but are not limited to telephone, telegraph, power poles or lines, water or fire hydrants, water or gas mains and pipelines, sewers, conduits, and other accessories or appurtenances of a similar nature which are fixed or controlled by a city, public utility company or corporation.

The Contractor shall conduct the Work in such a manner as to cooperate and minimize inconveniences with utilities. Prior to commencement of the Work, the Contractor is responsible to notify all of the utilities and abide by stipulations required by the utility company(s). The Contractor shall also call Louisiana One Call at 1-800-272-3020 a minimum of 5 working days prior to construction to locate existing utilities at the Project Site.

Any damage to utilities that is caused by the Contractor within the Project Site shall be repaired at the expense of the Contractor. The Owner will not be responsible for any delay or damage incurred by the Contractor due to working around or joining the Work to utilities left in place or for making adjustments.

Any unidentified pipes or structures which may be discovered within the limits of the Project Site shall not be disturbed and shall be reported to the Engineer as soon as possible. Construction or excavation shall not be performed around unidentified utilities without prior approval from the Engineer.

GP-26 PERMITS

Federal and State permits that are required to perform the Work, such as the Department of the Army Permit, Coastal Use Permit, LDEQ Clean Water Permit, LDWF Fill Material License, and LADOTD highway crossing permit have been secured by the Owner. Permit conditions affecting the construction processes have been included in these Specifications. Copies of these permits will be provided to the Contractor at the pre-construction conference. These permits will not relieve the responsibility of the Contractor from obtaining any additional permits which may be needed to complete the Work. Copies of any special permits that are obtained by the Contractor must be submitted to the Owner. The Contractor shall conform to the requirements therein and display copies of the permits in a public setting at the Project Site at all times.

GP-27 PROJECT SITE CLEAN-UP

The Contractor shall keep the Project Site free from accumulations of waste material or trash at all times. All trash and waste materials shall be removed by the Contractor and disposed off-site in an approved waste disposal facility. In addition, all equipment, tools, and non-conforming work shall also be removed prior to the Work being accepted. No materials shall be placed outside of the Project Site.

GP-28 OWNER INSPECTION

The Owner, Resident Project Representative, and Federal Sponsor shall have the right to perform reasonable inspections and testing of the Work at the Project Site. Access shall be granted to the entire Project Site including all materials intended for use in the Work. The Contractor shall allow reasonable time for these inspections and tests to be performed. The

inspections shall not relieve the Contractor from any obligation in accordance with the requirements of the Contract.

The Owner shall notify the Contractor prior to all tests, inspections, and approvals of the Work which are to be conducted at the Project Site. The Owner shall also provide the Contractor with the written results of all inspections and tests. Inspections, tests, or Payments made by the Owner shall not constitute acceptance of non-conforming Work of prejudice the Owner's rights under the Contract.

GP-29 DUTIES OF RESIDENT PROJECT REPRESENTATIVE

A Resident Project Representative shall be assigned by the Engineer to the Project Site to observe the Contractor and monitor the progress and manner in which the Work is being performed. The Resident Project Representative will also report to the Engineer and Contractor whenever materials or Work fail to comply with the Contract. The Resident Project Representative is authorized to reject any materials or suspend work which does not comply with the Contract until the issue is resolved by the Engineer.

However, the Resident Project Representative is not authorized to revoke, alter, enlarge, relax, or release any requirements of the Contract, or to approve or accept any portion of the Work, or to issue instructions contrary to the Plans and Specifications. The Resident Project Representative shall not manage or perform duties for the Contractor.

GP-30 CONSTRUCTION STAKES, LINES, AND GRADES

The Engineer shall direct the Contractor to all control points necessary for setting stakes and establishing lines and grades as shown on the Plans. The Contractor shall be responsible for laying out all of the Work. All layouts shall be witnessed and verified by the Engineer or Resident Project Representative prior to beginning the Work. The Contractor shall be responsible for proper execution of the Work according to the layouts after receiving verification from the Engineer.

The Contractor shall be responsible for furnishing and maintaining stakes such that the Work can be verified for acceptance. The Engineer may suspend the Work at any time if it cannot be adequately verified due to the number, quality, or condition of the stakes.

GP-31 CONTRACTOR'S RESPONSIBILITY FOR WORK

The Contractor shall execute all items covered by the Contract, and shall furnish, unless otherwise definitely provided in the Contract, all materials, implements, machinery, equipment, tools, supplies, transportation, and labor necessary to complete the Work. The Contractor shall pay constant attention to the progress of the Work and shall cooperate with the Engineer in every way possible. The Contractor shall maintain a complete copy of the Contract at all times, including the Plans, Specifications, and any authorized modifications.

GP-32 ENVIRONMENTAL PROTECTION

The Contractor shall comply with and abide by all federal, state, and local laws and regulations controlling pollution of the environment, including air, water, and noise. The Contractor shall take precautions to prevent pollution of waters and wetlands with fuels, oils, bituminous materials, chemicals, sewage, or other harmful materials and contaminants, and to prevent pollution of the atmosphere from particulate and gaseous matter, in accordance with all terms and conditions of federal, state, and local air and water pollution control laws and

programs and their rules and regulations, including the federal Clean Air Act and the federal Clean Water Act.

The Contractor shall adhere to the provisions which require compliance with all standards, orders, or requirements contained under Section 306 of the Clean Air Act and Section 508 of the Clean Water Act, which prohibit the use under non-exempt Federal contracts, grants, or loans, of facilities included on the Environmental Protection Agency (EPA) list of Violating Facilities.

Construction operations in rivers, streams, lakes, tidal or coastal waters, reservoirs, canals, wetlands, and any other impoundments shall be restricted to areas where it is necessary to accomplish the Work and performed in accordance with any applicable federal, state, and local laws, regulations, permit requirements, and guidelines, and the Contractor shall conduct the Work in a manner that will not cause damaging concentrations of silt or pollution to water.

Contractor shall maintain and operate equipment to minimize noise, dust, and vibration near noise, dust and vibration-sensitive areas such as churches, hospitals, schools, and residential areas, and assure that any activities conducted near such areas are not unduly disruptive. Contractor shall maintain all equipment with properly functioning mufflers.

The Contractor shall be responsible for determining and utilizing any erosion and pollution control features or methods that may be necessary to comply with all federal, state, and local laws and regulations.

GP-33 SANITARY PROVISION

The Contractor shall provide and maintain sanitary accommodations for use by all employees and Subcontractors. Facilities shall comply with the requirements of the Louisiana State Board of Health and Hospitals and other authorities having jurisdiction. Committing public nuisance on the Project Site is prohibited.

GP-34 PAYMENT OF TAXES

The Contractor shall be responsible for all taxes and duties that maybe levied under existing State, Federal, and local laws during the completion of the Work. The Owner will presume that the amount of such taxes is included in the unit prices bid by the Contractor and will not provide additional reimbursement.

GP-35 RADIO AND TELEPHONES

The Contractor shall furnish and maintain radio and telephone equipment throughout the Contract Time which will allow communication between the Contractor and the Engineer or Resident Project Representative.

GP-36 NAVIGATION

All marine vessels shall comply with the following Federal Laws and Regulations:

- a. The International Navigational Rules Act of 1977 (Public Law 95-75, 91 Stat. 308, or 33 U.S.C. 1601-1608); and
- b. The Inland Navigation Rules Act of 1980 (Public Law 96-591, 94 Stat. 3415, 33 U.S.C. 2001-2038).

These rules can be found on the Internet at:

<http://www.navcen.uscg.gov/mwv/navrules/navrules.htm> . All marine vessels shall display the lights and day shapes required by Part C- Lights and Shapes of the Inland Navigation Rules. The location, type, color, and size of the lights and day shape shall be in accordance with Annex I - Positioning and Technical Details of Lights and Shapes. Any vessel engaged in dredging is considered a "Vessel restricted in her ability to maneuver" and shall display all the lights and shapes required in Rule 27, "Vessel Not Under Control."

GP-37 OBSTRUCTION TO NAVIGATION

The Contractor shall minimize all obstructions to navigation in compliance with pertinent U. S. Coast Guard regulations while conducting the Work. The Contractor shall promptly move any floating equipment or marine vessels which obstruct safe passage of other marine vessels. Upon completion of the Work, the Contractor shall remove all marine vessels and other floating equipment such as temporary ranges, buoys, piles, and other marks or objects that are not permanent features of the Work.

GP-38 MARINE VESSELS AND MARINE ACTIVITIES

All marine vessels operated by the Contractor shall possess a valid United States Coast Guard (USCG) inspection certificate and current American Bureau of Shipping (ABS) Classification. All officers and crew shall possess valid USCG licenses as required by USCG regulations. These certificates, classifications, and licenses shall be posted in a public area on board each vessel.

All marine vessels not subject to USCG certification or ABS Classification shall be inspected annually by a marine surveyor accredited by the National Association of Marine Surveyors (NAMS) or the Society of Accredited Marine Surveyors (SAMS). All inspections shall be documented using an appropriate report format. At a minimum, the inspections shall evaluate the structural integrity of the vessel and comply with the National Fire Protection Association Code No. 302- Pleasure and Commercial Motor Craft. The most recent inspection report shall be posted in a public area on board each vessel.

GP-39 RECORD KEEPING

The Contractor shall maintain orderly records of the Progress Schedule, Daily Progress Reports, Progress Meetings, correspondence, submittals, reproductions of original Contract Documents, Change Orders, Field Orders, certificates, additional drawings issued subsequent to the executed Contract, clarifications and interpretations of the Contract Documents by the Engineer, and other related documents at the Project Site until all of the Work is accepted by the Engineer.

GP-40 CERTIFICATES OF COMPLIANCE

Any certificates required for demonstrating proof of compliance of materials with specification requirements shall be executed in three (3) copies. Each certificate shall be certified by an authorized agent of the supplying company and shall contain the name and address of the Contractor, the project name and location, and the quantity and date of shipment. Copies of laboratory test reports submitted with certificates shall contain the name and address of the testing laboratory and the testing date. The Contractor shall also certify that all materials and test reports conform to the requirements of the Contract. Certification shall not be construed as relieving the Contractor from furnishing satisfactory material if the material is tested and determined to be in nonconformance.

GP-41 SUBMITTALS

The Contractor shall review all Submittals for compliance with the requirements of the Contract prior to delivery to the Engineer. Each Submittal shall contain a signed statement by the Contractor that it complies with the Contract requirements with any exceptions explicitly listed. The Contractor shall comply with these requirements for Submittals from Subcontractors, manufacturers, and suppliers.

All Submittals shall include sufficient data to demonstrate that the requirements of the Contract are met or exceeded. All submittals shall be legible and marked with the project title and clearly identify the item submitted. Each submittal package shall include an itemized list of the items submitted.

All Submittals will be reviewed within fourteen (14) days after being received by the Engineer. The Contractor shall allow the Engineer sufficient time for review, corrections, and resubmission of all Submittals prior to beginning the associated Work. The Contract Time shall not be extended based on incorrect or incomplete Submittals.

GP-42 CLAIMS FOR EXTRA COST

The Contractor is expected to complete the Work according to the Contract Price specified in the Bid Documents. If the Contractor deems additional compensation is due for work, materials, delays or other additional costs/or expenses not covered in the Contract or not ordered as extra work, the Contractor shall give the Engineer written notice thereof within fourteen (14) calendar days after the receipt of such instructions and, in any event, before commencing the procedure. The Contractor shall justify the claim for extra cost by providing supporting data and calculations. The Engineer shall determine whether the Contractor is entitled to be compensated for such extra cost and shall make any required adjustments of the Contract in accordance with GP-43. If no written claim is made within this fourteen (14) calendar-day period, the Contractor will be deemed to have waived any claim for extra cost for such work.

Claim for damages or delays of the Work shall not be made by the Contractor for a relocation of the construction operation or portions thereof to other locations within the geographical scope of the project, when in the opinion of the Engineer, such relocation is necessary for the most effective prosecution of the Work and may be accomplished without undue hardship.

GP-43 ALTERATION OF THE CONTRACT AND COMPENSATION

Using Change Orders, Field Orders, or Written Amendments, the Owner may order extra work or make changes by altering the details of construction, add to or deduct from the Work.

The requirements and stipulations of these documents shall be binding on the Owner and Contractor throughout the remainder of the Contract. Any claim for an extension of Contract Time caused thereby shall be adjusted at the time of ordering such change.

The value of any such extra work or change shall be determined in one or more of the following ways and in the following priority:

- a. By application of the unit prices in the Contract to the quantities of the items involved or subsequently agreed upon; or
- b. By mutual acceptance between the Owner and Contractor of a lump sum.

If none of the above methods is agreed upon, the Contractor, provided he is so ordered by the Owner in writing, shall proceed with the Work on a “force account” basis. In such a case, the Contractor shall keep and preserve in such form as the Engineer may direct, a correct itemized account of the direct cost of labor, materials, equipment, together with vouchers bearing written certification by the Contractor. In any case, the Engineer shall certify to the amount, including an allowance of fifteen percent (15%) for jobsite and home office overhead indirect expenses and profit due to the Contractor. Where such change involves a subcontractor, an allowance of fifteen percent (15%) for overhead and profit shall be due the subcontractor and an allowance of ten percent (10%) shall be due the Contractor. Pending final determination of value, payments on account of changes shall be made on the Engineer’s estimate and as approved in an executed Change Order.

If the Contractor is prevented from completing the Work according to the Contract Price due to the Owner, the Contractor may be entitled to any reasonable and necessary addition of cost as determined by the Engineer. Neither the Owner nor the Contractor shall be entitled to any damages arising from events or occurrences which are beyond their control, including but not limited to fires, floods, epidemics, abnormal weather conditions, acts of God, acts of war, and other like matters. The provisions of this section exclude recovery for damages caused by the Contractor and compensation for additional professional services by either party.

GP-44 EXTENSION OF CONTRACT TIME

The Contractor is expected to complete the Work within the Contract Time specified in the Bid Documents. A legitimate increase of the Contract time may be requested by the Contractor throughout the course of the Work. This Claim must be submitted to the Engineer in writing within fourteen (14) days of the event which caused the time delay to the Contractor. If an extension of Contract Time involves an increase in Contract Price, both claims shall be submitted together. The Contractor shall justify the increase of the Contract Time in the Claim using supporting data and calculations. The Engineer may deny the claim if there is insufficient information to make a determination. If the Claim is approved, the Engineer shall issue a Change Order within thirty (30) days of the Claim. The Contract Time shall be increased on a basis that is commensurate with the amount of additional or remaining Work. For example, the Contract Time can be increased where the number of actual adverse weather days exceeds the number of days estimated in the Contract.

GP-45 OWNER’S RIGHT TO TERMINATE CONTRACT FOR CAUSE OR CONVENIENCE

45.1 TERMINATION FOR CAUSE

The Owner shall submit a written notice to the Contractor and Surety which justifies placement of the Contractor in default if:

- a. The Work is not begun within the time specified in the Notice to Proceed; or
- b. The Work is performed with insufficient workmen, equipment, or materials to assure prompt completion; or
- c. The Contractor performs unsuitable, neglected or rejected work, refuses to remove materials; or
- d. The Work is discontinued; or
- e. The Work is not completed within the Contract Time or time extension; or
- f. Work is not resumed within a reasonable time after receiving a notice to continue; or
- g. The Contractor becomes insolvent or is declared bankrupt, or commits any act of bankruptcy or insolvency; or
- h. The Contractor allows any final judgment to stand unsatisfied for a period of ten (10) days; or
- i. The Contractor makes an assignment for the benefit of creditors; or
- j. The Work is not performed in an acceptable manner.

If the Contractor or Surety does not remedy all conditions cited in the written notice within ten (10) days after receiving such a notice, the Contractor will be in default and the Owner shall remove the Contractor from the Work. If the Contractor is placed into default, the Owner may obtain the necessary labor, materials, and equipment or enter into a new Contract in order to complete the Work. All costs incurred by the Owner for completing the Work under the new Contract will be deducted from the payment due the Contractor. If the expense exceeds the sum payable under the Contract, the Contractor and Surety shall be liable to pay the Owner the difference.

45.2 TERMINATION FOR CONVENIENCE

Owner may, at any time, terminate this Contract or any portion thereof, for Owner's convenience, upon providing written notice to the Contractor. In such case, Contractor shall be paid for all work completed through the date notice was provided (less payments already received) and reasonable demobilization and restocking charges incurred and reasonable overhead and profit based upon industry standards on the work performed. In no event shall the Contractor be entitled to payment of overhead and profit on work not performed. In the event it is determined that the Contractor was wrongfully terminated for cause, pursuant to Section GP 45.1 above, such termination shall be automatically converted to a termination for convenience under and payment made as provided under this Section.

GP-46 TEMPORARY SUSPENSION OF WORK

The Engineer shall have the authority to temporarily suspend the Work in whole or in part. A Field Order shall be issued to the Contractor for any of the Work that is suspended for periods

exceeding one (1) calendar day. The Field Order shall include the specific reasons and details for the suspension. The Contract Time shall not be extended if the Work is suspended due to failure by the Contractor to comply with a Field Order or with the Plans and Specifications. If the Work is suspended in the interest of the Owner, the Contractor shall make due allowances for the lost time.

GP-47 NON-CONFORMING AND UNAUTHORIZED WORK

Work not conforming to the Plans, Specifications, Field Orders, or Change Orders shall not be accepted for payment. Unacceptable or unauthorized work shall be removed and replaced in an acceptable manner at the expense of the Contractor in order to obtain final acceptance of the Work.

If the Contractor should neglect to prosecute the work properly or fail to perform any provision of this Contract, the Owner after seven (7) calendar days written notice to the Contractor, may correct such deficiencies itself or by use of other contractors without prejudice to any other remedy it may have, and may deduct the cost thereof from the payment then or thereafter due to the Contractor.

GP-48 CONTRACTOR'S RIGHT TO TERMINATE CONTRACT

The Contractor may terminate the Contract or Work and recover payment from the Owner for labor and materials if the Work is stopped through no act or fault of the Contractor for more than three (3) months. For example, such an occurrence could be caused by a court order or other public authority. In any case, the Contractor shall submit a written notice to the Engineer at the beginning of the occurrence, and a written Claim to the Owner at the end of the occurrence.

GP-49 BREACH OF CONTRACT

The Owner shall submit a written Claim to the Contractor regarding any breach of the Contract. The Contractor must provide a written response to the Owner regarding the breach of Contract within ten (10) days after the Claim. This response must provide either an admission to the Claim or a detailed denial based on relevant data and calculations. The failure of the Contractor to provide a proper response within ten (10) days shall result in justification of the Claim by default.

GP-50 NO WAIVER OF LEGAL RIGHTS

The Owner shall not be prevented from recovering costs from the Contractor, Surety, or both due to failure of the Contractor to fulfill all of the obligations under the Contract. If a waiver is provided to the Contractor for a breach of Contract by the Owner, it shall not apply to any other breach of Contract. Final acceptance of the Work shall not prevent the Owner from correcting any measurement, estimate, or certificate. The Contractor shall be liable to the Owner without prejudice to the terms of the Contract or any warranty for latent defects, fraud, or gross negligence.

GP-51 LIABILITY FOR DAMAGES AND INJURIES

To the fullest extent permitted by Laws and Regulations, the Contractor shall indemnify and hold harmless the Owner, Engineer, and their officers, employees, representatives, and/or agents from all suits, actions, claims, costs, losses, demands, and judgments (including but not limited to fees and charges of engineers, architects, attorneys, and other professionals and

all court or arbitration or other dispute resolution costs) brought because of injuries or damage sustained by an person or property due to the operations of Contractor; due to negligence in safeguarding the Work, or use of unacceptable materials in constructing the Work.; or any negligent act, omission, or misconduct of the Contractor; or claims or amounts recovered under the Workmen's Compensation Act or other law, ordinance, order, or decree; any money due the Contractor as considered necessary by the Owner for such purpose may be retained for use of the State or in case no money is due, the performance and payment bond may be held until such suits, actions, claims for injuries or damages have been settled and suitable evidence to that effect furnished to the Owner; except that money due the Contractor will not be withheld when the Contractor produces satisfactory evidence that adequate Workman's Compensation, Public Liability, and Property Damage Insurance are in effect.

The indemnification obligations of the Contractor shall not extend to the liability of the Owner, Engineer, and their affiliates arising out of the preparation or approval of the Plans, Specifications, maps, opinions, reports, surveys, or Change Orders, or for providing directions or instructions which are the primary cause of the injury or damage.

Should the Owner or Contractor suffer from any injury or damage due to an error, omission, or act of the other party or their legally liable affiliates, a written Claim shall be submitted to the other party within ten (10) days. The Claim shall provide all details regarding the injury or damage, the results of any investigations, and the action to be taken to prevent any reoccurrence.

GP-52 LIABILITY FOR LOSSES BY ACTS OF THE GOVERNMENT

The Owner shall not be liable for any loss or damage suffered by the Contractor arising out of a cessation of Work under this Contract due to any act or order of any local, state, or federal government agency. If this cessation occurs, the Contractor may request an extension of the Contract Time according to the provisions in GP-44.

GP-53 SUBSTANTIAL COMPLETION

Upon notice from the Contractor that it believes the project has reached substantial completion, and before final acceptance, the Engineer will make an inspection of the Work. "Substantial Completion" is defined as the date on which the Work is complete in accordance with the Contract Documents in order that the Owner can occupy and use the project for its intended use. The date of Substantial Completion shall be specified in the Notice of Acceptance.

If the Owner or its representative determines the Project is substantially complete, the Owner shall issue a Notice of Acceptance identifying the date the Project reached Substantial Completion and attach a punch list identifying the remaining items that must be completed before final payment. The Owner will then file an official Notice of Acceptance with the Clerk of Court in the Parish where the work is performed and will forward one copy of the recorded acceptance to the Contractor and Engineer.

If the inspection discloses any work as being unsatisfactory or incomplete and such work generates a formal punch list, the Engineer will give the Contractor instructions for correction of same, and the Contractor shall immediately comply with such instructions. Upon satisfactory completion of the corrections, when a "Punch List" is generated, the Engineer shall prepare a "Recommendation of Acceptance" incorporating the punch list and submit to the Owner. Upon approval of the Recommendation of Acceptance, the Owner may issue a

Notice of Acceptance of the Contract which shall establish the date of Substantial Completion.

Any punch list generated by the Engineer shall be accompanied by a cost estimate to correct the particular items of work the Engineer has developed. The cost estimate shall be developed based on mobilization, labor, material, and equipment costs of correcting each punch list item and shall be retained from monies owed to the Contractor, above and beyond the standard retainage. The Engineer shall retain his working papers used to determine the punch list items cost estimates should the matter be disputed later. The Owner shall not withhold from payment more than the value of the punch list. Punch list items completed shall be paid upon the expiration of the forty-five (45) day lien period. After that payment, none of the remaining funds shall be due the Contractor until all punch list items are completed and are accepted by the Engineer.

If the dollar value of the punch list exceeds the amount of funds, less retainage amount, in the remaining balance of the Contract, the Project shall not be accepted as Substantially Complete. If the funds remaining are less than required to complete the punch list work, the Contractor shall pay the difference. The provisions listed above shall not be subject to waiver.

Warranties required by the Contract Documents shall commence on the date of Substantial Completion of the Work/project as provided in the Notice of Acceptance, unless otherwise agreed to in writing by the Owner and Contractor. In the instance where the Owner has accepted the Work/project as substantially complete and issued a Notice of Acceptance, and the Contractor must remain on the premises to complete the "Punch List" or for whatever reason, the Contractor shall maintain Commercial General Liability insurance, Auto Liability insurance and Worker's Compensation insurance as set forth herein until the expiration of the forty-five (45) day lien period or upon the completion of the work/project, whichever is later. Builder's Risk insurance, if applicable, may be cancelled only with the written permission of the Owner or the Owner's representative at Substantial Completion.

If the punch list is not completed within forty-five (45) days, through no fault of Owner or Engineer, the Owner may, but is not required, to place the Contractor in default. Thereafter, the Owner shall notify the Surety. If the Surety has not completed the punch list within forty-five days of receipt of notification, the Owner may, but is not required to, complete the remaining punch list items. Any costs incurred shall be paid for first out of any remaining Contract funds. If the costs incurred exceed the remaining Contract funds, the Contractor and its Surety shall be liable for such costs.

Upon completion of the punch list, Contractor shall request Final Inspection.

GP-54 FINAL INSPECTION AND ACCEPTANCE

Whenever the work provided for, or contemplated by the contract, have been satisfactorily completed, all punch list items completed and the final cleaning up is performed, the Engineer shall be notified in writing that said work is completed and ready for final inspection. The Engineer shall, unless otherwise provided, make the final inspection within a reasonable length of time after the receipt of such notification.

If all construction provided for in the contract is found completed to the Engineer's satisfaction, that inspection shall constitute the final inspection and the Engineer will make recommendation to the Owner for final acceptance and notify the Contractor in writing of this recommendation of acceptance.

GP-55 AS-BUILT DRAWINGS

The Contractor shall submit all originals and copies of the As-Built Drawings to the Engineer for review and acceptance in accordance with the Special Provisions. The As-Built Drawings shall provide complete data for quantities, dimensions, specified performance and design criteria, and similar items which clearly represent the services, materials, and equipment the Contractor has provided. All revision sheets shall be clearly stamped with the words "As-Built".

GP-56 COMPLETION OF CONTRACT

Notwithstanding any other provision of this Contract and all applicable and necessary time delays under Louisiana law, completion of the Contract requires all of the Work to be complete, inspected by the Engineer, accepted by the Owner as recommended by the Engineer, and after final payment is made. After the Contract is complete, the Contractor will then be released from further obligation except as set forth in the Contract Bond and Contractor's Guarantee.

GP-57 CONTRACTOR'S GUARANTEE

The Contractor is obligated to provide a written guarantee to the Owner that all of the Work conforms to the Contract Documents. The Work shall be guaranteed to survive for a minimum period of 1 year after final acceptance, unless otherwise specified in the Technical Specifications.

a. The guarantee shall include:

- 57.a.1 A written warranty by the manufacturer for each piece of installed project equipment or apparatus furnished under the Contract.
- 57.a.2 Any necessary repair or replacement of the warranted equipment during the guarantee period at no cost to the Owner.
- 57.a.3 Satisfactory operation of installed equipment including, but not limited to, any mechanical and electrical systems furnished and constructed under the Contract during the guarantee period. The Contractor shall repair all equipment which fails due to defective materials or faulty workmanship during the guarantee period. The Contractor shall also be liable for all other ancillary expenses incurred by the Owner due to the failure.

b. The guarantee shall exclude defects or damage caused by:

- 57.b.1 Abuse or improper modification, maintenance, or operation by anyone other than the Contractor; or
- 57.b.2 Wear and tear under normal usage.

- c. This obligation by the Contractor shall be absolute. The following actions will not constitute acceptance of non-conformance Work or release the Contractor from obligation to furnish the Work in accordance with the Contract Documents:

- 57.c.1 Observations by the Owner or Engineer; or
- 57.c.2 Recommendations by the Engineer or payment by the Owner; or
- 57.c.3 Use of the Work by the Owner; or
- 57.c.4 Issuance of a notice of acceptance by the Owner pursuant to the provisions of GP-53, or failure to do so; or
- 57.c.5 Any inspection, test, or approval by others; or
- 57.c.6 Any correction to non-conforming work by the Owner.

GP-58 DISPUTE RESOLUTION

The parties shall use their best efforts to resolve all disputes in an amicable fashion. Prior to filing suit by either party with respect to any claims, or disputes arising between the parties, the disputes shall be submitted first to non-binding mediation. The mediation shall be conducted in accordance with the Construction Industry Mediation Rules of the American Arbitration Association. If the parties cannot agree to a private mediator, then the mediator shall be selected by the American Arbitration Association, upon the filing of a demand for mediation.

If the dispute is not resolved by mediation within 60 days from the request for mediation, then either party may institute legal proceedings. Any litigation involving the Owner and arising under or related to the Contract or the bidding or award thereof shall be instituted exclusively in the 19th Judicial District Court in and for the Parish of East Baton Rouge, State of Louisiana.

GP-59 PAYMENT

The Owner hereby agrees to pay to the Contractor as full compensation for all work performed under the contract, and/or supplemental agreements thereto, the monetary value of the actual quantities in the completed work according to the schedule of unit prices and/or lump sum prices set forth in attached bid proposal and/or duly authorized supplements thereto, and made a part of the Contract.

Partial payments under the Contract shall be made at the request of the Contractor not more than once each month, based upon partial estimates agreed to by the Contractor and Engineer and shall be furnished to the Engineer and approved by the Engineer prior to transmittal to the Owner for approval and payment.

The partial estimates will be approximately stated, and all partial estimates and payments shall be subject to corrections in the estimate rendered following the discovery of any error in any previous estimates.

The payment of the partial estimate shall be taken as verification that the work has been performed and that its quality is satisfactory, however it will in no way serve as a release to the Contractor for the responsibility of any portions thereof. The work and any particulars

relating thereto shall be subject to revision and adjustment by the Engineer and/or the Owner at any time prior to final payment, regardless of any previous action taken.

There shall be reserved from the payments provided for the Contract ten percent (10%) for contracts less than \$500,000 or five percent (5%) for contracts of \$500,000 or more, of the estimates submitted, said sum to constitute a trust fund for the protection of and payment to any person or persons, mechanic, subcontractor or materialmen who shall perform any labor upon such contract, or the doing of said work, and all persons who shall supply such person or persons or subcontractors with provisions and supplies for the carrying on of such work, and shall be withheld for a minimum of forty-five (45) calendar days after final acceptance of the completed contract.

After the expiration of the forty-five (45) calendar day period, the reserve in excess of a sum sufficient to discharge the claims of materialmen and laborers who have filed their claims, together with a sum sufficient to defray the cost of such action and to pay attorneys' fees, shall be paid to the Contractor.

The Contractor shall be responsible for obtaining and furnishing a clear lien and privilege certificate to the Owner at the expiration of the retainage period, and prior to payment of any reserve withheld.

GP-60 PAYMENTS WITHHELD

In addition to the percentage provided for in Section GP-58 of these General Provisions and in accordance with any other provision of this Contract, the Owner may withhold such amounts from any payment as may be necessary to protect himself from loss on account of:

- a) Defective work not remedied;
- b) Claims filed or reasonable evidence indicating probable filing of claims;
- c) Failure of the Contractor to make payments properly to subcontractors or for material or labor;
- d) Reasonable evidence that the Work will not be completed within the Contract time and that the unpaid balance would not be adequate to cover damages for the anticipated delay;
- e) A reasonable doubt that the contract can be completed within the time period remaining under the contract;
- f) Damage to another contractor;
- g) Failure to submit required reports; or
- h) Modifications of the contract which necessitate the execution of change orders prior to payment of funds.

Furthermore, nothing contained in this Section shall be deemed to limit the right of the Owner to withhold liquidated damages, as stated in the Instructions to Bidders and as permitted under Section SP-6 of the Special Provisions, from any amounts which may be due and owing the Contractor for work performed under the contract.

GP-61 LIENS

Neither the final payment nor any part of the retained percentage shall come due until the Contractor shall deliver to the Owner a complete release of all liens arising out of this contract, or receipts in full in lieu thereof, and, if required by the Owner, an affidavit that so far as he has knowledge or information, the releases and receipts include all labor and material for which a lien could be filed; but if any subcontractor refuses to furnish a release or receipt in full, the Contractor may furnish a bond satisfactory to the Owner to indemnify the Owner against any lien, construction cost, or attorney's fees.

GP-62 EQUAL EMPLOYMENT OPPORTUNITY

The State of Louisiana is an equal opportunity employer, and looks to its Contractor, subcontractors, vendors and suppliers to take affirmative action to effect this commitment in its operations.

By submitting the bid proposal and executing the Contract, the Contractor agrees to abide by the requirements of the following as applicable: Title VI and VII of the Civil Rights Act of 1964, as amended by the Equal Opportunity Act of 1972, Federal Executive Order 11246, the Federal Rehabilitation Act of 1973, as amended, the Vietnam Era Veterans Readjustment Assistance Act of 1974, Title IX of the Education Amendments of 1972, and the Age Act of 1975, and the Contractor agrees to abide by the requirements of the Americans with Disabilities Act of 1990.

The Contractor agrees not to discriminate in its employment practices, and will render services the Contract, without regard to their race, age, color, religion, sex, national origin, veteran status, political affiliation or disabilities. Any act of discrimination committed by the Contractor, or failure to comply with these statutory obligations when applicable, shall be grounds for termination of the Contract.

GP-63 ANTI-KICKBACK CLAUSE

The Contractor agrees to adhere to the mandate dictated by the Copeland "Anti-Kickback" Act which provides that each contractor or subcontractor shall be prohibited from inducing, by any means, any person employed in the completion of the work, to give up any part of the compensation to which he is otherwise entitled.

GP-64 SUSPENSION/DEBARMENT

Contractor certifies, by signing and submitting any bid, that their company, any subcontractors, or principals are not suspended or debarred by the General Services Administration (GSA) in accordance with the requirements in OMB Circular A-133. A list of parties who have been suspended or debarred can be viewed via the internet at www.epls.gov.

Contractor agrees to secure from any contractor(s) and subcontractor(s) for the captioned project, certification that such contractor(s) and subcontractor(s) are not suspended, debarred or declared ineligible from entering into contracts with any department or agency of the Federal Government or of the State of Louisiana, or in receipt of a notice of proposed debarment or suspension.

Contractor shall provide immediate notice to Owner in the event of it or its contractor(s) or any subcontractor(s) being suspended, debarred or declared ineligible by any department or agency of the Federal Government or of the State of Louisiana, or upon receipt of a notice of

a proposed debarment or suspension, either prior to or after execution of this Contract.

Upon receipt of notice of suspension, debarment, or declaration that Contractor or its contractor(s) or any subcontractor(s) is/are ineligible to enter into contracts with any department or agency of the Federal Government or of the State of Louisiana, either prior to or after execution of this Contract, Owner reserves the right to review cause for said debarment, suspension, or declaration of ineligibility, and to terminate this Contract pursuant to the terms of GP-45 OWNER'S RIGHT TO TERMINATE CONTRACT FOR CAUSE OR CONVENIENCE, or take such other action it deems appropriate under this Contract.

END OF PART I - GENERAL PROVISIONS

PART II SPECIAL PROVISIONS

SP-1 LOCATION OF WORK

The Oaks/Avery Project consists of approximately 2,876 acres of brackish marsh and open water. It is located on the border of Iberia and Vermilion Parishes, approximately 12 miles south of Delcambre, LA.

The Oaks/Avery Structures Project is a State Only project and has a twenty –year (20 year) economic life, which began in October 2002.

SP-2 WORK TO BE DONE

The Work to be performed under these Plans and Specifications consists of furnishing all labor, equipment, and materials including associated mobilization and demobilization required to remove and replace an existing timber pile cluster and navigation light in accordance with these Specifications and in conformity with the alignments and elevations shown on the Plans or as directed by Engineer in compliance with all local, state, and federal laws and regulations.

Major tasks associated with this Work include, but may not necessarily be limited to, the following:

- 2.1 Mobilization and Demobilization
- 2.2 Removal and disposal of an existing damaged timber pile cluster
- 2.3 Installation of a new timber pile cluster and navigation light

All Work will be performed in accordance with Louisiana Standard Specifications for Roads and Bridges, latest edition, unless otherwise specified herein.

SP-3 BID ITEMS, CONTRACT DATES, AND DELIVERABLES

Milestone	Location or Recipient	Date Due
Advertisement for Bids	Publications	As advertised
Mandatory Pre-Bid Conference and Site Visit	Provided in Advertisement for Bids	Provided in Advertisement for Bids
Questions on Bid Documents	Deliver to CPRA	As Announce at the Pre-Bid Conference
Effective Date of Contract	Contractor and Owner	Stated in Contract between Owner and Contractor
Start of Contract Time	Contractor and Owner	As stated in Notice to Proceed
Work Plan	Submit to Engineer	At least 14 days prior to Pre-Construction Conference
Progress Schedule	Submit to Engineer	At least 14 days prior to starting construction, monthly thereafter
Pre-Construction Conference	Contractor and Engineer	As determined by the Engineer after the Notice to Proceed is issued
Progress Meetings and Reports	At Project Site	Bi-weekly or as determined at the Pre-Construction Conference (See GP-13, GP-39)
As-Built Drawings	Deliver to Engineer	Prior to Final Inspection as scheduled by the Engineer
End of Contract Time	At Project Site	45 calendar days after Notice to Proceed

SP-4 DELIVERABLES

4.1 Prior to Construction

4.1.1 The Contractor shall submit the following documents to the Engineer prior to the Pre-Construction Conference specified in GP-14:

4.1.1.1 Work Plan as specified in GP-8 and SP-6;

4.1.1.2 Progress Schedule as specified in GP-9;

4.1.1.3 Copy of typical Daily Progress Report as specified in GP-10.

4.1.1.4 Hurricane and Severe Storm Plan as specified in GP-11;

4.1.1.5 Health and Safety Plan as specified in GP-12.

4.1.2 The Contractor shall provide the following information to the Engineer at the Pre-Construction Conference specified in GP-14:

4.1.2.1 Updates to all plans and schedules based on comments from the Engineer;

4.1.2.2 Potential construction corridors (if needed, other than from what is provided) which may be approved on an as needed basis.

4.2 During Construction

The Contractor shall deliver copies of the following documents upon request by the Engineer, or as specified in these provisions:

- 4.2.1 The results of all surveys and calculations;
- 4.2.2 Progress Schedule as specified in GP-9;
- 4.2.3 Daily Progress Reports as specified in GP-10;
- 4.2.4 Copies of all inspection reports;
- 4.2.5 All Change Orders, Field Orders, Claims, Clarifications, and Amendments;
- 4.2.6 Results of any materials testing.

4.3 Administrative Records

4.3.1 Notice of Intent to Perform Work

At least 30 days prior to commencement of Work on this Contract, the Contractor shall notify the U.S. Coast Guard, Sector New Orleans Command Center, at the address below, of his intended operations and request that it be published in the Local Notice to Mariners. This notification must be given in sufficient time so that it appears in the Notice to Mariners at least seven (7) days prior to the commencement of this operation. A copy of the Department of the Army Permit and drawings shall be provided to the U.S. Coast Guard. A copy of the notification shall be provided to the Owner and Engineer.

U.S. Coast Guard
Sector New Orleans Command Center
201 Hammond Hwy
Metairie, LA 70005
504-846-5923

4.3.2 Notification of Discovery of Historical or Cultural Sites

If during construction activities the Contractor observes items that may have prehistoric, historical, archeological, or cultural value, the Contractor shall immediately cease all activities that may result in the destruction of these resources and shall prevent his employees from trespassing on, removing, or otherwise damaging such resources. Such observations shall be reported immediately to the Owner and Engineer so that the appropriate authorities may be notified and a determination made as to their significance and what, if any, special dispositions of the finds should be made. The Contractor shall report any observed unauthorized removal or destruction of such resources by any person to the Owner and Engineer so the appropriate State of Louisiana authorities can be notified. The Contractor shall not resume Work at the site in question until State authorities have rendered judgment concerning the artifacts of interest.

4.4 Post Construction

The Contractor shall contact the Engineer by phone, a minimum of five (5) working days prior to the anticipated completion of the Work in order to schedule the final inspection and gain Acceptance by the Engineer. The following documents shall also be submitted to the Engineer:

4.4.1 Copies of all delivery slips, which shall include the source of construction materials, date of delivery, exact quantity, and size of materials delivered with each shipment to the Project Site;

4.4.2 As-Built Drawings.

4.5 Summary of Project Submittals

The following table is a summary of submittals required of the Contractor as part of this section and other sections of these Specifications:

SPECIFICATION	DELIVERABLE	SUBMITTAL
GP-9	Progress/Work Schedule	Prior to Pre-construction conference
GP-19	Names of all Subcontractors	Prior to awarding subcontracts
GP-10	Daily Progress Reports	As directed by the Engineer
GP-54	Written Notice of Completion of Work	Upon completion of work

SP-5 CONTACT INFORMATION

Prior to Bid opening date, the Contractor shall send all questions and requests for clarification or interpretation of Bid Documents to the attention of Renee McKee of Coastal Protection and Restoration Authority. The address and contact information is as follows:

Coastal Protection and Restoration Officer
Coastal Protection and Restoration Authority
450 Laurel Street, Suite 1501
Baton Rouge, LA 70801
Phone: 225-342-0811
Fax: 225-342-4674
Email : cpra.bidding@la.gov

After execution of the Contract between the Owner and Contractor, the successful Contractor shall contact the Engineers concerning bid documentation or questions. The addresses and contact information for the Engineers are listed as follows:

Project Engineer
Darrell Pontiff, P.E.
635 Cajundome Boulevard
Lafayette, LA 70506
Phone : 337-482-0683
Fax: 337-482-0685
Email : darrell.pontiff@la.gov

Field Engineer
Dion Broussard, E.I.
635 Cajundome Boulevard
Lafayette, LA 70506
Phone: 337-482-0686
Fax: 337-482-0685
Email : dion.broussard@la.gov

The Owner and Engineer shall deliver all written Claims, Notices, Submittals, Plans, and other documents to the Contractor at the address indicated on the Bid.

SP-6 FAILURE TO COMPLETE ON TIME

For each day the Work remains incomplete beyond the Contract Time, as specified in SP-3, or Extension of Contract Time, as specified in GP-44, the sum of fifteen hundred dollars (\$1,500.00) per calendar day will be deducted from any money due to the Contractor as liquidated damages. The Contractor and Surety shall be liable for any liquidated damages that are in excess of the amount due the Contractor.

SP-7 TRANSPORTATION

The Contractor shall provide a safe and reasonable means of transportation to and from the marine access structure, staging area, and Project Site for the Engineer and the federal sponsor throughout the Work. The schedule and pickup location shall be arranged by the Engineer and the Contractor prior to mobilization. Upon request, overnight room and board shall be provided to these personnel by the Contractor if adequate facilities are available. The Contractor shall provide a boat for the exclusive use of the Engineer and/or Resident Project Representative to tour the Project Site during the Work. The boat shall have the following features:

- 8.1 An enclosed cabin space;
- 8.2 Capable of maintaining 25 knots (29 mph);
- 8.3 Six (6) passenger capacity;
- 8.4 Coast Guard certified;
- 8.5 Operable marine radio;
- 8.6 All safety equipment required by the Coast Guard for the size and type of that boat;
- 8.7 Draft of two feet (2') or less.

The Contractor shall supply the fuel and maintain the boat. All mechanical malfunctions of the boat shall be repaired within twelve (12) hours. In the event that the Contractor refuses, neglects, or delays compliance with the requirements of this provision, the Owner may obtain and use other necessary boats at the expense of the Contractor. The costs associated with providing the boats shall be included in the lump sum price for Bid Item No. 1, "Mobilization and Demobilization".

SP-8 LANDOWNER AND PIPELINE REQUIREMENTS

The Owner has obtained all temporary easement, servitude, and right-of-way agreements required for construction of the project. The agreements executed with landowners for the Work at the site contain special requirements pertaining to access routes and insurance. The Contractor shall abide by the stipulations set forth by the respective landowners (Grantors):

None

The Contractor shall add the landowners listed above as additional insured. It is also agreed and understood that the Contractor will at all times indemnify and hold harmless all landowners from and against any and all claims, demands, causes of action, judgments, liabilities, and expense of every nature, including attorney's fees, by reason of personal injury, death (including but not limited to injuries to and death of employees of the landowners and the Contractor's employees) or damage to property, (including environmental) which arises out of, results from, or is in any manner related to, directly or indirectly, any operations or acts hereunder, or to the exercise of your rights hereunder, or to your presence upon or use of the landowners' premises above referred to, or to the use or existence of your facilities on such premises. The indemnity provisions of this paragraph shall not apply if any such injury, death, damage, liability claim, or cause of action is caused by the negligence of the landowners, their employees, agents, or representatives.

The Contractor shall notify all pipeline companies at least seventy-two (72) hours in advance of any construction work. All pipelines located within one hundred fifty feet (150') of the dike alignments, marsh fill areas, borrow area, and dredge slurry pipeline corridor shall be probed and their locations marked prior to excavation and installation of the dredge slurry pipeline, for the duration of construction activities. No excavation shall be permitted within fifty feet (50') of any pipeline.

SP-9 OYSTER LEASE RESTRICTIONS

There are no known existing oyster leases near or within the boundaries of the Project Site. Therefore, no oyster lease restrictions are provided for performing the Work within the boundaries of the Project Site.

SP-10 THREATENED AND ENDANGERED SPECIES (NOT APPLICABLE)

The Environmental Assessment for this project identifies Pallid Sturgeon, Brown Pelicans, Bald Eagles, and West Indian Manatees as threatened and endangered species which have the potential to exist within the boundaries of the Project Site. The Contractor shall review and comply with the restrictions listed below regarding construction activities.

West Indian Manatee – The following precautions will be implemented from May to October, when manatees have the greatest potential for entering the project area:

- All on-site project personnel are responsible for observing water-related activities for the presence of manatee(s).
- All personnel associated with the project shall be instructed about the possible presence of manatees and the need to avoid collisions with and injury to manatees. Any sighting of, collision with, or injury to a manatee shall be immediately reported to the Engineer.

The following special operating conditions shall be implemented upon the sighting of a manatee within one hundred (100) yards of the active work zone:

- No operation of moving equipment within fifty feet (50') of a manatee;
- All vessels shall operate at no wake/idle speeds within one hundred (100) yards of the work area; and
- Siltation barriers, if used, shall be re-secured and monitored.

Bald Eagles – Construction activities will ensure that bald eagle nest trees are not adversely affected, including their root systems through soil compaction or disturbance.

Pallid Sturgeon – To ensure protection of the pallid sturgeon, all personnel associated with the project will be informed of the potential presence of the pallid sturgeon and take actions to induce them to leave the immediate work area prior to dredging regardless of water depth or time of year. The following actions shall be implemented to help prevent any potential project related direct or indirect effects to the pallid sturgeon:

- The cutterhead shall remain completely buried in the bottom material during dredging operations.
- If pumping water through the cutterhead is necessary to dislodge material or to clean the pumps or cutterhead, etc., the pumping rate shall be reduced to the lowest rate possible until the cutterhead is at mid-depth, where the pumping rate can then be increased.
- During dredging, the pumping rates shall be reduced to the slowest speed feasible while the cutterhead is descending to the channel bottom.

SP-11 INSURANCE AND BONDS

11.1 INSURANCE REQUIREMENTS FOR NEW CONSTRUCTION, ADDITIONS, AND RENOVATIONS

The Contractor shall purchase and maintain without interruption for the duration of the contract insurance against claims for injuries to persons or damages to property which may arise from or in connection with the performance of the Work hereunder by the Contractor, its agents, representatives, employees or subcontractors. The duration of the contract shall be from the inception of the contract until the date of final payment.

11.2 MINIMUM SCOPE AND LIMITS OF INSURANCE

11.2.1 WORKER'S COMPENSATION

Worker's Compensation insurance shall be in compliance with the Worker's Compensation law of the State of Louisiana. Employers Liability is included with a minimum limit of \$500,000 per accident/per disease/per employee. If Work is to be performed over water and involves maritime exposure, applicable LHWCA, Jones Act or other maritime law coverage shall be included and the Employers Liability limit increased to a minimum of \$1,000,000. A.M. Best's insurance company rating requirement may be waived for Worker's compensation coverage only.

11.2.2 COMMERCIAL GENERAL LIABILITY

Commercial General Liability insurance, including Personal and Advertising Injury Liability and Products and Completed Operations Liability, shall have a minimum limit per occurrence based on the project value. The Insurance Services Office (ISO) Commercial General Liability occurrence coverage form CG 00 01 (current form approved for use in Louisiana), or equivalent, is to be used in the policy. Claims-made form is unacceptable.

The aggregate loss limit must apply to each project. ISO form CG 25 03 (current form approved for use in Louisiana), or equivalent, shall also be submitted. The State project number, including part number, and project name shall be included on this endorsement.

COMBINED SINGLE LIMIT (CSL) PER OCCURRENCE

The required minimum combined single limit amount of insurance shall be as provided below:

<u>Initial Contract Amount</u>	<u>Minimum Insurance</u>
Up to \$1,000,000	\$1,000,000
From \$1,000,001 to \$2,000,000	\$2,000,000
Over \$2,000,000	\$5,000,000

11.2.3 AUTOMOBILE AND WATERCRAFT LIABILITY

Automobile Liability Insurance and Watercraft Liability Insurance shall have a minimum combined single limit per occurrence of \$1,000,000. ISO form number CA 00 01 (current form approved for use in Louisiana), or equivalent, is to be used in the policy. This insurance shall include third-party bodily injury and property damage liability for owned, hired and non-owned automobiles and/or watercraft. If any non-licensed motor vehicles and/or watercraft are engaged in operations within the terms of the contract on the site of the work to be performed thereunder, such insurance shall cover the use of any such vehicles.

NOTE: If the Contractor does not own automobiles and/or watercraft, and such vehicles are utilized in the execution of the contract, then hired and non-owned coverage is acceptable. If automobiles and/or watercraft are not utilized in the execution of the contract, then automobile and/or watercraft coverage is not required.

11.2.4 EXCESS UMBRELLA

Excess Umbrella Insurance may be used to meet the minimum requirements for General Liability, Automobile Liability only, and Watercraft Liability only.

11.2.5 POLLUTION LIABILITY *(required when asbestos or other hazardous material abatement is included in the contract)*

Pollution Liability insurance, including gradual release as well as sudden and accidental, shall have a minimum limit of not less than \$1,000,000 per claim. A claims-made form will be acceptable. A policy period inception date of no later than the first day of anticipated Work under this contract and an expiration date of no earlier than 30 days after anticipated completion of all Work under the contract shall be provided. There shall be an extended reporting period of at least 24 months, with full reinstatement of limits, from the expiration date of the policy. The policy shall not be cancelled for any reason, except non-payment of premium.

11.2.6 DEDUCTIBLES AND SELF-INSURED RETENTIONS

Any deductibles or self-insured retentions must be declared to and accepted by the Owner. The Contractor shall be responsible for all deductibles and self-insured retentions.

11.3 OTHER INSURANCE PROVISIONS

The policies are to contain, or be endorsed to contain, the following provisions:

11.3.1 WORKER'S COMPENSATION AND EMPLOYERS LIABILITY COVERAGE

The insurer shall agree to waive all rights of subrogation against the Owner, its officers, agents, employees and volunteers for losses arising from Work performed by the Contractor for the Owner.

11.3.2 GENERAL LIABILITY COVERAGE

11.3.2.1 The Owner, its officers, agents, employees and volunteers are to be added as additional insureds as respects liability arising out of activities performed by or on behalf of the Contractor; products and completed operations of the Contractor, premises owned, occupied or used by the Contractor. ISO Form CG 20 10 (current form approved for use in Louisiana), or equivalent, is to be used.

11.3.2.2 The Contractor's insurance shall be primary as respects the Owner, its officers, agents, employees and volunteers. The coverage shall contain no special limitations on the scope of protection afforded to the Owner, its officers, officials, employees or volunteers. Any insurance or self-insurance maintained by the Owner shall be excess and non-contributory of the Contractor's insurance.

11.3.2.3 The Contractor's insurance shall apply separately to each insured against whom claim is made or suit is brought, except with respect to the policy limits.

11.3.3 ALL COVERAGES

11.3.3.1 Coverage shall not be canceled, suspended, or voided by either

party (the Contractor or the insurer) or reduced in coverage or in limits except after 30 days written notice has been given to the Owner. Ten-day written notice of cancellation is acceptable for non-payment of premium. Notifications shall comply with the standard cancellation provisions in the Contractor's policy.

11.3.3.2 Neither the acceptance of the completed Work nor the payment thereof shall release the Contractor from the obligations of the insurance requirements or indemnification agreement.

11.3.3.3 The insurance companies issuing the policies shall have no recourse against the Owner for payment of premiums or for assessments under any form of the policies.

11.3.3.4 Any failure of the Contractor to comply with reporting provisions of the policy shall not affect coverage provided to the Owner, its officers, agents, employees and volunteers.

11.3.4 ACCEPTABILITY OF INSURERS

All required insurance shall be provided by a company or companies lawfully authorized to do business in the jurisdiction in which the Project is located. Insurance shall be placed with insurers with an A.M. Best's rating of **A-:VI or higher**. This rating requirement may be waived for Worker's compensation coverage only.

If at any time an insurer issuing any such policy does not meet the minimum A.M. Best rating, the Contractor shall obtain a policy with an insurer that meets the A.M. Best rating and shall submit another certificate of insurance as required in the contract.

11.3.5 VERIFICATION OF COVERAGE

Contractor shall furnish the Owner with Certificates of Insurance reflecting proof of required coverage. The Certificates for each insurance policy are to be signed by a person authorized by that insurer to bind coverage on its behalf. The Certificates are to be received and approved by the Owner before Work commences and upon any contract renewal thereafter. The Certificate Holder must be listed as follows:

**State of Louisiana
Coastal Protection and Restoration Authority
450 Laurel Street, Suite 1501
Baton Rouge, LA 70501
Attn: Project # TV-13b**

In addition to the Certificates, Contractor shall submit the declarations page and the cancellation provision endorsement for each insurance policy. The Owner reserves the right to request complete certified copies of all required insurance policies at any time.

Upon failure of the Contractor to furnish, deliver and maintain such insurance as above provided, this contract, at the election of the Owner, may

be suspended, discontinued or terminated. Failure of the Contractor to purchase and/or maintain any required insurance shall not relieve the Contractor from any liability or indemnification under the contract.

If the Contractor does not meet the insurance requirements at policy renewal, at the option of the Owner, payment to the Contractor may be withheld until the requirements have been met, OR the Owner may pay the renewal premium and withhold such payment from any monies due the Contractor, OR the contract may be suspended or terminated for cause.

11.3.6 SUBCONTRACTORS

Contractor shall include all subcontractors as insureds under its policies OR shall be responsible for verifying and maintaining the certificates provided by each subcontractor. Subcontractors shall be subject to all of the requirements stated herein. The Owner reserves the right to request copies of subcontractor's certificates at any time.

If Contractor does not verify subcontractors' insurance as described above, Owner has the right to withhold payments to the Contractor until the requirements have been met.

11.3.7 WORKER'S COMPENSATION INDEMNITY

In the event Contractor is not required to provide or elects not to provide Worker's compensation coverage, the parties hereby agree the Contractor, its Owners, agents and employees will have no cause of action against, and will not assert a claim against, the State of Louisiana, its departments, agencies, agents and employees as an employer, whether pursuant to the Louisiana Worker's Compensation Act or otherwise, under any circumstance. The parties also hereby agree that the State of Louisiana, its departments, agencies, agents and employees shall in no circumstance be, or considered as, the employer or statutory employer of Contractor, its Owners, agents and employees. The parties further agree that Contractor is a wholly independent Contractor and is exclusively responsible for its employees, Owners, and agents. Contractor hereby agrees to protect, defend, indemnify and hold the State of Louisiana, its departments, agencies, agents and employees harmless from any such assertion or claim that may arise from the performance of this contract.

11.3.8 INDEMNIFICATION/HOLD HARMLESS AGREEMENT

Contractor agrees to protect, defend, indemnify, save, and hold harmless, the State of Louisiana, all State Departments, Agencies, Boards and Commissions, its officers, agents, servants, employees and volunteers, from and against any and all claims, damages, expenses and liability arising out of injury or death to any person or the damage, loss or destruction of any property which may occur, or in any way grow out of, any act or omission of Contractor, its agents, servants and employees, or any and all costs, expenses and/or attorney fees incurred by Contractor as a result of any claims, demands, suits or causes of action, except those claims, demands, suits or causes of action arising out of the negligence of the State of Louisiana, all State Departments, Agencies, Boards, Commissions, its officers, agents, servants, employees and volunteers.

Contractor agrees to investigate, handle, respond to, provide defense for and defend

any such claims, demands, suits or causes of action at its sole expense and agrees to bear all other costs and expenses related thereto, even if the claims, demands, suits, or causes of action are groundless, false or fraudulent.

11.4 PERFORMANCE AND PAYMENT BOND

RECORDATION OF CONTRACT AND BOND [RS 38:2241A(2)]

The Owner shall record, within thirty (30) days, the Contract Between Owner and Contractor and Performance and Payment Bond with the Clerk of Court in the Parish in which the Work is to be performed.

END OF PART II -SPECIAL PROVISIONS

PART III TECHNICAL SPECIFICATIONS

TS-1 GENERAL REQUIREMENTS

- 1.1 Scope. The Work covered by these specifications consists of furnishing all equipment, materials, and labor, to perform all operations required for mobilization and demobilization and removal and replacement of the existing timber pile cluster and navigation light as described in the Plans and Specifications. Major tasks associated with this Work include, but may not necessarily be limited to, the following:
 - 1.1.a Mobilization and demobilization.
 - 1.1.b Removal and disposal of damaged timber pile cluster as shown on the Plans.
 - 1.1.c Installation of timber pile cluster and navigation light as shown on the Plans.
- 1.2 Site Examination: Bidders shall inspect the Site of Work prior to bid submittal. Bidders may access the project site to conduct such observations, investigations and tests as Bidder deems necessary for submission of his Bid. He shall, however, conform to such restrictions as may be imposed by agreements, permits, etc. No consideration shall be given to any claims for additional payments based on the failure of the Contractor to inspect the sites.
- 1.3 Permits: The Contractor will be furnished with a copy of the permits issued and shall be responsible for compliance with all provisions and conditions. This permit does not relieve the responsibility of the Contractor from obtaining additional permits that may be needed to complete the work. Copies of any special permits obtained by the Contractor to complete Work must be submitted to Owner.
- 1.4 Removal of Trash: The Contractor shall remove all non-perishable debris, trash, and garbage from the Site of Work prior to final acceptance.
- 1.5 Use of Equipment: Any wheeled or tracked vehicles used on the project site shall be kept away from existing vegetated wetlands, vegetative plantings on the marsh platform or dune, or any other sensitive areas. The Contractor will be responsible for returning any disturbed wetlands to pre-project conditions at his expense.
- 1.6 Existing Features: The Contractor shall be responsible for investigating, locating, and protecting all existing facilities, structures, services, and pipelines on, above, or under the surface of the area where construction operations are to be performed.
- 1.7 Site Access: The Contractor shall access the site by state waterways.

TS-2 MOBILIZATION AND DEMOBILIZATION

- 2.1 Scope: The Contractor shall provide all labor and equipment costs necessary to move personnel, equipment, supplies, and incidentals to and from the Project Site, establish offices, buildings, and other facilities necessary for the Work, obtain bonds, required insurance, and any other pre-construction expenses necessary to perform the Work. This section shall exclude the cost of construction materials.

- 2.2 Arbitrary Mobilization by Contractor: The Owner shall pay for only one mobilization and demobilization effort. Should the Contractor demobilize prior to completing the Work, subsequent remobilization shall be performed at no cost to the Owner.
- 2.3 Ratio of Mobilization and Demobilization Effort: Sixty percent (60%) of the mobilization/demobilization lump sum price will be paid to the Contractor upon complete mobilization to the Project Site and the commencement of work. The remaining forty percent (40%) will be paid to the Contractor upon final acceptance of the Work.
- 2.4 Justification of Costs: The Contractor will be required to submit a written Claim to the Engineer if the ratio of mobilization and demobilization effort is in unreasonable relation to the cost of the Work. The Engineer shall make a determination on the justification of the Claim. Failure to adequately justify this relation in the Claim shall result in payment of actual mobilization and demobilization costs in the ratio stated in this section. The determination by the Engineer is not subject to appeal.
- 2.5 Measurement and Payment: The Contractor shall submit an Application for Payment for the costs incurred to mobilize and demobilize all equipment, personnel, and other such costs as denoted in the Contract Documents. Upon approval by the Engineer, invoices shall be paid for at the contract lump sum price for Bid Item No. 1, "Mobilization and Demobilization."

TS-3 REMOVAL OF EXISTING TIMBER PILE CLUSTER

3.1 Description

This work shall consist of furnishing all materials, equipment and labor necessary to remove one (1) timber pile cluster including 4 – 60' timber pilings, signage and navigation light.

3.2 Removal of Existing Timber Pile Cluster.

This work shall include the removal and disposal of the existing damaged pile cluster that was freed from its original location and is lodged against the eastern bank of the Avery Canal north of the project site. All materials designated for removal shall be completed prior to installation of the new timber pile cluster. Salvaged material resulting from removal of the existing pile cluster shall become the property of the contractor and disposed of in accordance with all local, state and federal laws.

3.3 Measurement and Payment

Method of payment will be lump sum under Bid Item No. 2, "Removal and Replacement of Timber Pile Cluster".

TS-4 INSTALLATION OF NEW TIMBER PILE CLUSTER

4.1 Description

The work shall consist of furnishing and installing treated timber cluster piling in accordance with these specifications and in conformance with the lines, grades, sizes and detail requirements shown on plans or established by the engineer.

4.2 Materials

All piling shall be Type II, Southern Yellow Pine or Douglas Fir, and shall have a 38" circumference three feet from the butt with a corresponding tip circumference as specified in Table 1 of the ASTM D 25. Piles shall be 60' in length and in one piece. Splices shall not be permitted.

All piling shall be pressure treated to a minimum of 2.5 CCA (Chromate Copper Arsenate) in accordance with AWPA P5, Type B or C and Section 1014 of the Louisiana Standard Specifications for Roads and Bridges. The contractor shall submit an independent, third party, analysis report of actual treatment as specified by the American Wood Preservers' Association Standard C2.

All bolts, nuts, washers and fasteners shall conform to ASTM Designation A-327 and shall be stainless steel in accordance with DOTD Subsection 811.16.

4.3 Installation

Handling. Piles shall be inspected in the leads, and where the protective shell or treated wood is impaired, between cutoff and a point which will be not less than ten (10) feet below the ground Pile shall be laterally supported during driving, but shall not be unduly restrained from rotation in the leads. Where pile orientation is essential, the orientation shall be maintained during driving. Battered piles shall be supported to prevent excess bending stresses in the pile. When necessary, collars shall be placed around the pile head to prevent brooming.

Cutting of piles shall be with pneumatic tools, sawing, or other means approved by the Engineer. Holes for bolts shall be sized to ensure a driving fit. Where indicated, holes shall be counter bored for bolt heads and washers.

Tolerances in Driving. Piles shall be driven with a variation of not more than ¼ inch per foot of pile length from the vertical from plumb piles or more than ½ inch per foot of pile length from the required angle for batter piles. Butts shall be within four (4) inches of the location indicated. Manipulation of piles to force them into position will not be permitted. All piles shall be checked by the Contractor for heave. Piles found to have heaved shall be redriven to the required tip elevation. Piles damaged, mislocated, or driven out of alignment shall be replaced or additional piles driven as directed.

Surface Treatment. After piles have been driven and cut off, all cut, bored, or dapped surfaces shall be treated as specified in AWPA M4 (1996 Standard for Care of Presevative Treated Wood Products).

Pile Driving. The hammer furnished shall have a capacity at least equal to the hammer manufacturer's recommendation for the total weight of the pile and character of subsurface material to be encountered. For piles of any length, the maximum driving energy of the hammer shall be 20,000 foot pounds. Piles shall be driven without interruption to the "calculated" tip elevation as determined by the pile length and cutoff elevation. The Engineer shall be notified and will determine what procedure shall be followed, if a pile reaches, the "calculated" pile tip elevation without reaching the required driving resistance; or if the required driving resistance is reached before the "calculated" pile tip elevation.

4.4 Submittals

Pile Driving Equipment. Description of all pile driving equipment to be employed in the work, prior to commencement of pile installations. This shall include details of the pile hammer, power plant, leads, cushions materials and helmet.

Certificates. The contractor shall provide to the Engineer or Engineer's representative all certificates certifying the piling treatment type used prior to installation. The Engineer shall approve the treatment type prior to installation.

4.5 Measurement and Payment

Method of payment will be lump sum under Bid Item No. 3, "Removal and Replacement of Timber Pile Cluster".

TS-5 INSTALLATION OF NAVIGATIONAL AID SYSTEM

5.1 Description

This work shall consist of furnishing and installing navigational lights, danger signals and signs; complying with all other requirements regarding the protection of the work, workmen and safety of the public.

5.2 General

Items of the same classification shall be identical including equipment, assemblies, parts and components.

Material and equipment shall be a standard product of a manufacturer regularly engaged in the manufacture of the product and shall essentially duplicate items that have been in satisfactory use for at least two (2) years.

Metallic materials shall be protected against corrosion as specified. Aluminum shall not be used in contact with earth or concrete.

The Contractor shall become familiar with details of the work, verify dimensions in the field, and advise the Engineer of any discrepancy before performing the work.

The contractor shall provide shop drawings of all navigational aid lights and signage for approval by the Engineer prior to installation.

5.3 Navigation Signs

Daymark Navigation Aid. All day mark navigational aids shall be in concurrence with current United States Coast Guard regulations. All day mark navigational aids shall be constructed of a grade 6061-T6 aluminum. All lag screws shall comply with ASTM Type 316 SS. Neoprene washers shall be installed between all aluminum signs and steel angles. Dependent upon the type of Daymark navigation aid, a two (2) inch retro-reflective material/tap border that will adhere permanently to the aluminum sign shall be placed along the perimeter of the shape of the sign (see construction details for dimensions and type of Daymark navigation aid). Color of two (2) inch retro-reflective material shall be orange. Daymark navigation aids shall be fabricated with same dimensions and colors as per the plans. Exposed tops of all

cut creosote timber piling and notched areas shall be painted with coal tar epoxy paint.

5.4 Navigation Lights

All navigation obstruction lights shall be in accordance with current United States Coast Guard regulations. All navigation obstruction lights shall be of a complete assembly to include: 12 volt solar module w/ bird excluder device, marine lantern, battery, battery box, and galvanized steel pedestal with base plate assembly. The complete unit shall be a Single Lift Assembly – Solar Powered Class C Zone, FA-249 marine lantern with 155 mm clear acrylic lens, 1 x 4 LED flasher and photo control cell as manufactured by Automatic Power, Inc. or approved equal. The system shall automatically turn the light on at dusk and off at dawn for maximum battery life.

5.5 Installation

The navigation light assembly unit as described above shall be connected to the support frame attached to the twelve (12) inch timber pile in accordance with the mounting details shown in the construction drawings. The battery box shall be secured to the base plate with latch for padlock. All electrical connections shall be made fast and the light placed in the operation mode.

5.6 Measurement and Payment

Method of payment will be lump sum under Item No. 3, “Installation of Navigational Aid System and Signage”.

END OF PART III – TECHNICAL SPECIFICATIONS

APPENDIX A: CLARIFICATION, CHANGE ORDERS, AND ACCEPTANCE FORMS

ATTACHMENT A1

INSTALLATION OF TIMBER PILE CLUSTER AND NAVIGATION LIGHT
OAKS/AVERY STRUCTURES
(TV-13B)

Interpretation or Clarification by Engineer
Number (____)

DATE:

SUBJECT:

SUMMARY OF MATTER BY CONTRACTOR

INTERPRETATION OR CLARIFICATION OF MATTER BY ENGINEER

CHANGE ORDER NO. #_____

OWNER: State of Louisiana, Coastal Protection and Restoration Authority
CONTRACTOR: _____
PROJECT: Oaks/Avery Structures (TV-13B) Installation of Timber Pile Cluster and Navigation Light
FILE NO: _____
PURCHASE ORDER NO: _____
ENGINEER: CPRA

The following changes are hereby proposed to made to the Contract Documents:

Description: See Attached Summary.

Attachments (List Documents Supporting Change):

Change in Contract Price		Change in Contract Time	
Original Contract Price	\$	Original Contract Time (Calendar Days)	
Net Increase (Decrease) from Previous Change Orders	\$	Net Increase (Decrease) from Previous Change Orders (Days)	
Contract Price prior to this Change Order	\$	Contract Time prior to this Change Order (Calendar Days)	
Net Increase (Decrease) of this Change Orders	\$	Net Increase (Decrease) of this Change Order (Days)	
Contract Price with this Change Order	\$	Contract Time with this Change Order (Calendar Days)	

RECOMMENDED:

By: _____
Engineer

Date: _____

RECOMMENDED:

By: _____
CPRA Construction Manager

Date: _____

ACCEPTED:

By: _____
Contractor

Date: _____

OAKS/AVERY STRUCTURES (TV-13B) INSTALLATION OF TIMBER PILE CLUSTER AND NAVIGATION LIGHT

FILE NO: _____, PURCHASE ORDER NO: _____

SUMMARY OF CHANGE ORDER NO. _____

Item No.	Description	Unit	Original Quantity	Adjusted Quantity	Unit Price	Amount Overrun	Amount Underrun
Total Amount Overrun:							\$
Total Amount Underrun:							\$
Net Increase (Decrease) of this Change Order							\$

JUSTIFICATION:

No reduction of/additional contract time is requested to accomplish the work for the change order.

NOT FOR RECORDATION PURPOSES

RECOMMENDATION OF ACCEPTANCE

TO: Coastal Protection and Restoration Authority
450 Laurel Street, Suite 1501
Baton Rouge, LA 70801

From: _____

Design Firm Name and Address

DATE: _____

PROJECT NAME & NUMBER: _____

SITE CODE: _____ STATE ID: _____ CFMS: _____

CONTRACTOR: _____

ORIGINAL CONTRACT AMOUNT: \$ _____

FINAL CONTRACT AMOUNT: \$ _____

DATE OF ACCPETANCE: _____

CONTRACT DATE OF COMPLETION: _____

NUMBER OF DAYS (OVERRUN) (UNDERRUN) (As of Acceptance Date): _____

LIQUIDATED DAMAGES PER DAY AS STIPULATED IN CONTRACT \$ _____

VALUE OF PUNCH LIST \$ _____
(Attach Punch List)

Signed: _____
Designer

FOR USE OF PROJECT MANGER

Signed: _____
Project Manager

NOT FOR RECORDATION PURPOSES

APPENDIX B: DIRECTIONS TO BOAT LAUNCH

Directions to Private Launch:

From Abbeville, take LA-14 east. Turn right at LA-331 (Charlie Field Rd.) then turn right at LA-688 and Don's Boat Landing boat launch is located on the left. Travel south via Boston Bayou to the Intercoastal Canal.

Latitude: 29.8749°

Longitude: 92.0657°

Boat Launch Owner:

Don's Boat Landing
5515 W LA HWY 688
Erath, LA 70533



APPENDIX C: GOVERNMENT PERMITS



DEPARTMENT OF THE ARMY
 NEW ORLEANS DISTRICT, CORPS OF ENGINEERS
 P. O. BOX 80267
 NEW ORLEANS, LOUISIANA 70160-0267

TV. 13a46
 FINAL 404 PERMIT

REPLY TO
 ATTENTION OF
 Operations Division
 Western Evaluation Section

DEC 17 2001

Received Jan 2, 2002
[Signature]

SUBJECT: WI-20-000-4361

Vermilion Parish Police Jury
 c/o Louisiana Department of Natural Resources
 Post Office Box 639
 Abbeville, Louisiana 70511-0639

Gentlemen:

Enclosed is a permit dated this date, subject as above, authorizing work under the Department of the Army permit program.

You are again reminded that any work not in accordance with the plans is subject to removal regardless of the expense and the inconvenience that such removal may involve and regardless of the date when the discrepancy is discovered.

Your attention is directed to all the terms and conditions of the approval, especially those conditions relative to supervision and approval of work by the District Engineer. In order to have the work finally approved and declared legal, all terms and conditions of the permit and plans shown on the drawings attached thereto, must be rigidly adhered to.

It is necessary that you notify the District Engineer, Attention: Regulatory Branch, Western Evaluation Section, in writing, prior to commencement of work and also upon its completion. The notification must include the permittee's name, as shown on the permit, and the permit number. Please note the expiration date on the permit. Should the project not be completed by that date, you may request a permit time extension. Such requests must be received before, but no sooner than, six months before the permit expiration date and must show the work completed and the reason the project was not finished within the time period granted by the permit.

A copy of Page 1 of the permit (ENG Form 1721) must be conspicuously displayed at the project site. Also, you must keep a copy of the signed permit at the project site until the work is completed.

Sincerely,

Pete Serio

Pete Serio
 Chief, Western Evaluation Section

Enclosure

DEPARTMENT OF THE ARMY PERMIT

Permittee: Vermilion Parish Police Jury

Permit No.: WI-20-000-4361

Issuing Office: New Orleans District

NOTE: The term "you" and its derivatives, as used in this permit, means the permittee or any future transferee. The term "this office" refers to the appropriate district or division office of the Corps of Engineers having jurisdiction over the permitted activity or the appropriate official of that office acting under the authority of the commanding officer.

You are authorized to perform work in accordance with the terms and conditions specified below.

Project Description: Dredge and deposit spoil material and riprap to restore, stabilize and maintain existing spoilbanks and shorelines, install and maintain two low-sill structures and an armored plug and restore a spoilbank to close an existing slip, in accordance with drawings attached in 14 sheets, dated June 28, 2000, and revised August 16, 2001.

Project Location: Latitude 29°49'45"N and Longitude 91°55'15"W in the Teche/Vermilion Basin in the northeast portion of Vermilion Bay in Vermilion and Iberia Parishes, approximately 15 miles southwest of Abbeville, Louisiana.

Permit Conditions:

General Conditions:

1. The time limit for completing the work authorized ends on **November 30, 2006**. If you find that you need more time to complete the authorized activity, submit your request for a time extension to this office for consideration at least one month before the above date is reached.
2. You must maintain the activity authorized by this permit in good condition and in conformance with the terms and conditions of this permit. You are not relieved of this requirement if you abandon the permitted activity, although you may make a good faith transfer to a third party in compliance with General Condition 4 below. Should you wish to cease to maintain the authorized activity or should you desire to abandon it without a good faith transfer, you must obtain a modification of this permit from this office, which may require restoration of the area.
3. If you discover any previously unknown historic or archeological remains while accomplishing the activity authorized by this permit, you must immediately notify this office of what you have found. We will initiate the federal and state coordination required to determine if the remains warrant a recovery effort or if the site is eligible for listing in the National Register of Historic Places.
4. If you sell the property associated with this permit, you must obtain the signature of the new owner in the space provided and forward a copy of the permit to this office to validate the transfer of this authorization.
5. If a conditioned water quality certification has been issued for your project, you must comply with the conditions specified in the certification as special conditions to this permit. For your convenience, a copy of the certification is attached if it contains such conditions.
6. You must allow representatives from this office to inspect the authorized activity at any time deemed necessary to ensure that it is being or has been accomplished in accordance with the terms and conditions of your permit.

Special Conditions:

See Special Conditions on Page 4.

Further Information:

1. Congressional Authorities: You have been authorized to undertake the activity described above pursuant to:
 - (X) Section 10 of the Rivers and Harbors Act of 1899 (33 U.S.C. 403).
 - (X) Section 404 of the Clean Water Act (33 U.S.C. 1344).
 - () Section 103 of the Marine Protection, Research and Sanctuaries Act of 1972 (33 U.S.C. 1413).
2. Limits of this authorization.
 - a. This permit does not obviate the need to obtain other federal, state or local authorizations required by law.
 - b. This permit does not grant any property rights or exclusive privileges.
 - c. This permit does not authorize any injury to the property or rights of others.
 - d. This permit does not authorize interference with any existing or proposed federal project.
3. Limits of Federal Liability. In issuing this permit, the Federal Government does not assume any liability for the following:
 - a. Damages to the permitted project or uses thereof as a result of other permitted or unpermitted activities or from natural causes.
 - b. Damages to the permitted project or uses thereof as a result of current or future activities undertaken by or on behalf of the United States in the public interest.
 - c. Damages to persons, property, or to other permitted or unpermitted activities or structures caused by the activity authorized by this permit.
 - d. Design or construction deficiencies associated with the permitted work.
 - e. Damage claims associated with any future modification, suspension or revocation of this permit.
4. Reliance on Applicant's Data: The determination of this office that issuance of this permit is not contrary to the public interest was made in reliance on the information you provided.
5. Reevaluation of Permit Decision. This office may reevaluate its decision on this permit at any time the circumstances warrant. Circumstances that could require a reevaluation include, but are not limited to, the following:
 - a. You fail to comply with the terms and conditions of this permit.
 - b. The information provided by you in support of your permit application proves to have been false, incomplete, or inaccurate (See 4 above).
 - c. Significant new information surfaces which this office did not consider in reaching the original public interest decision.

Such a reevaluation may result in a determination that it is appropriate to use the suspension, modification and revocation procedures contained in 33 CFR 325.7 or enforcement procedures such as those contained in 33 CFR 326.4 and 326.5. The referenced enforcement procedures provide for the issuance of an administrative order requiring you to comply with the terms and conditions of your permit and for the initiation of legal action where appropriate. You will be required to pay for any corrective measures ordered by this office, and if you fail to comply with such directive, this office may in certain situations (such as those specified in 33 CFR 209.170) accomplish the corrective measures by contract or otherwise and bill you for the cost.

6. Extensions. General condition 1 establishes a time limit for the completion of the activity authorized by this permit. Unless there are circumstances requiring either a prompt completion of the authorized activity or a reevaluation of the public interest decision, the Corps will normally give favorable consideration to a request for an extension of this time limit.

Your signature below, as permittee, indicates that you accept and agree to comply with the terms conditions of this permit.

VERMILLION ARKISH BOWLS SURF
Michael J. Bernard *11/26/01*
(PERMITTEE) *MICHAEL J. BERNARD* (DATE)
SECRETARY - TREASURER

This permit becomes effective when the Federal official, designated to act for the Secretary of the Army, has signed below.

Pete Serio *17 Dec. 2001*
Pete Serio, Chief, Western Evaluation Section (DATE)
for Thomas F. Julich, District Engineer


When the structures or work authorized by this permit are still in existence at the time the property is transferred, the terms and conditions of this permit will continue to be binding on the new owner(s) of the property. To validate the transfer of this permit and the associated liabilities associated with compliance with its terms and conditions, have the transferee sign and date below.

(TRANSFEREE) (DATE)

SPECIAL CONDITIONS:

WI-20-000-4361

7. Your use of the permitted activity must not interfere with the public's right to free navigation on all navigable waters of the United States.
8. You must install and maintain, at your expense, any safety lights, signs and signals prescribed by the U.S. Coast Guard, through regulations or otherwise, on your authorized facilities.
9. The permittee understands and agrees that, if future operations by the United States require the removal, relocation, or other alteration, of the structure or work herein authorized, or if, in the opinion of the Secretary of the Army or his authorized representative, said structure or work shall cause unreasonable obstruction to the free navigation of the navigable waters, the permittee will be required, upon due notice from the Corps of Engineers, to remove, relocate, or alter the structural work or obstructions caused thereby, without expense to the United States. No claim shall be made against the United States on account of any such removal or alteration.
10. The permittee shall be solely responsible for the installation, day-to-day operation and maintenance of the authorized structures so long as this permit is in effect, or until otherwise modified.
11. Any modification of the structures authorized by this permit is subject to review by the U.S. Department of the Army in coordination with federal resource agencies. That proposed changes in the design of or operation of the permittee's structures shall be submitted to the NOD. That if requested, the permittee must allow an interagency evaluation of the project area to determine the success of the management plan. It is understood by the permittee that the NOD will make the final decision to authorize proposed changes or not, pursuant to the NOD's applicable federal regulations.
12. The permittee is aware that in any interagency review with the appropriate state and federal agencies, the NOD will make the final decision regarding matters affecting federal interests but in doing so will fully consider interagency team recommendations.

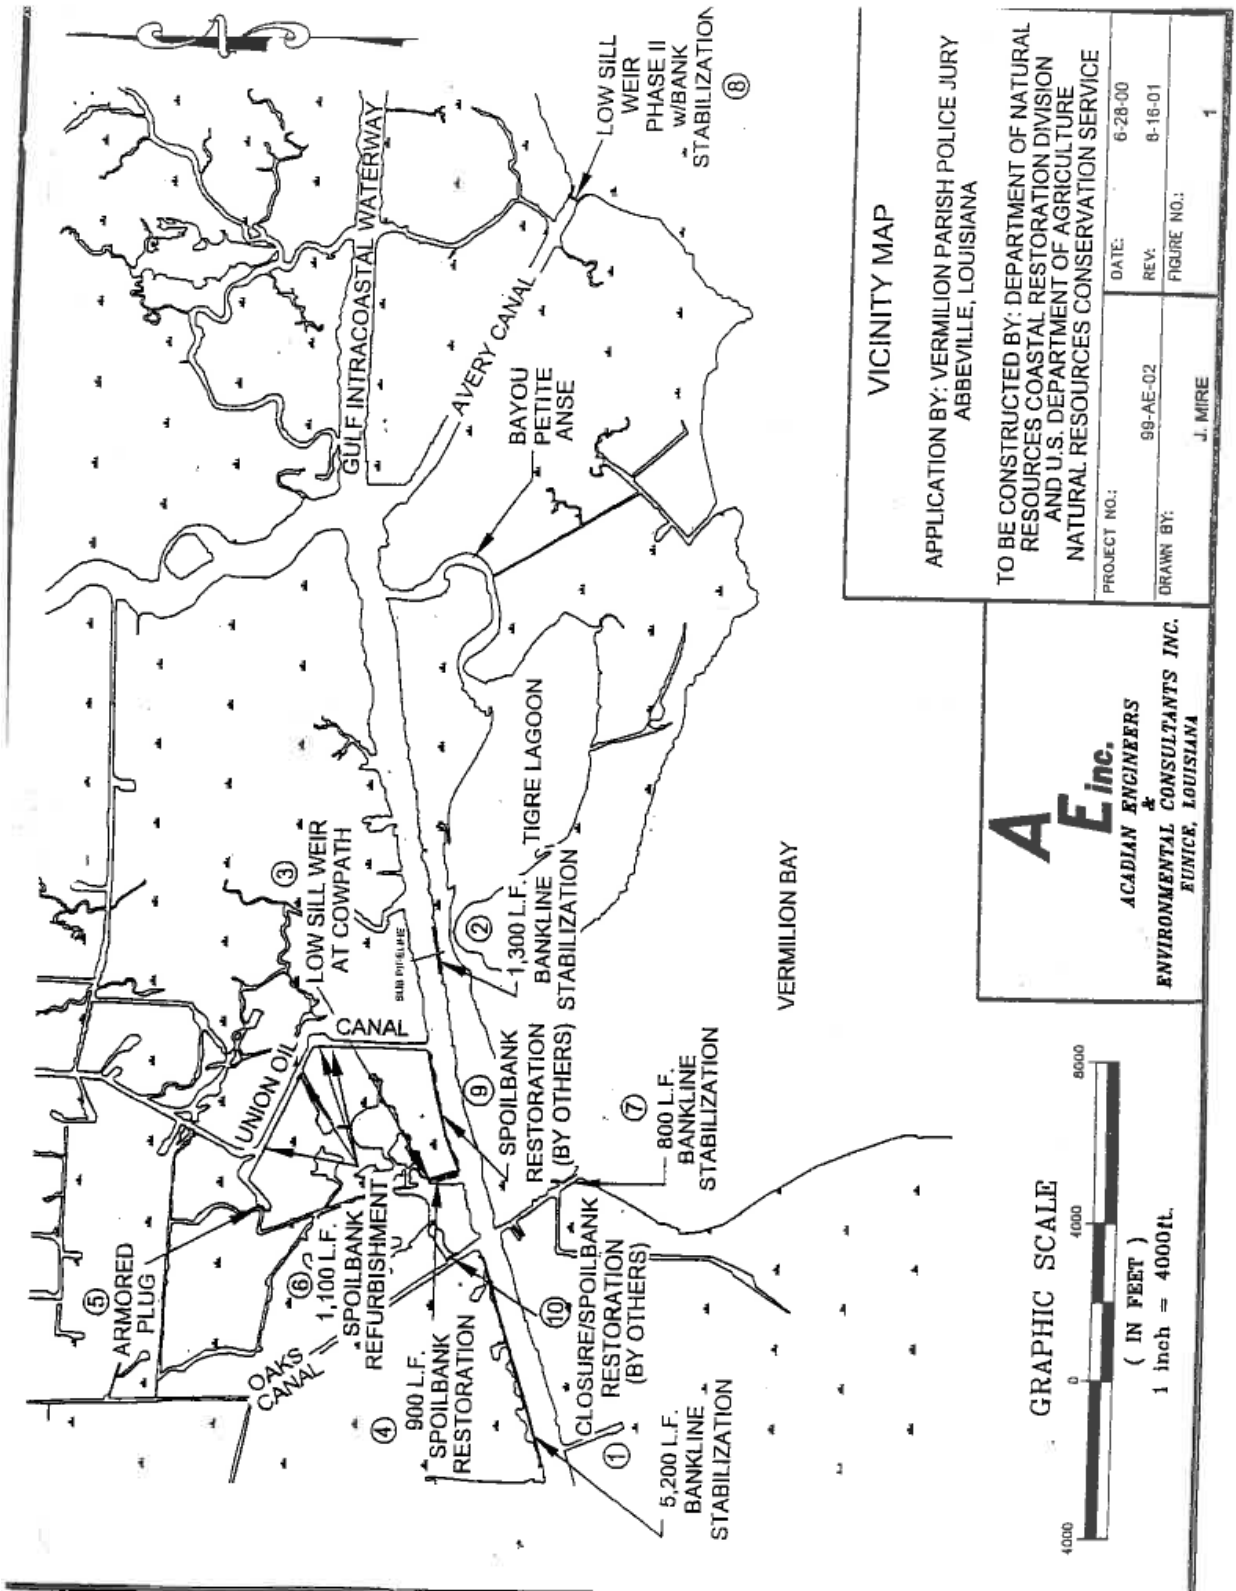

MAESRVERD1A9-AE-02ACADVICINITY PERMIT PLAN.DWG


VICINITY MAP



APPLICATION BY: VERMILION PARISH POLICE JURY
 ABBEVILLE, LOUISIANA

TO BE CONSTRUCTED BY: DEPARTMENT OF NATURAL
 RESOURCES COASTAL RESTORATION DIVISION
 AND U.S. DEPARTMENT OF AGRICULTURE
 NATURAL RESOURCES CONSERVATION SERVICE

PROJECT NO.:	99-AE-02	DATE:	6-28-00
DRAWN BY:	J. MIRE	REV:	8-16-01
		FIGURE NO.:	1

AE inc.
 ACADIAN ENGINEERS
 ENVIRONMENTAL CONSULTANTS INC.
 BOUNCE, LOUISIANA

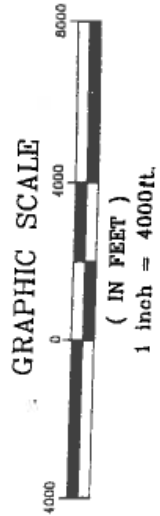

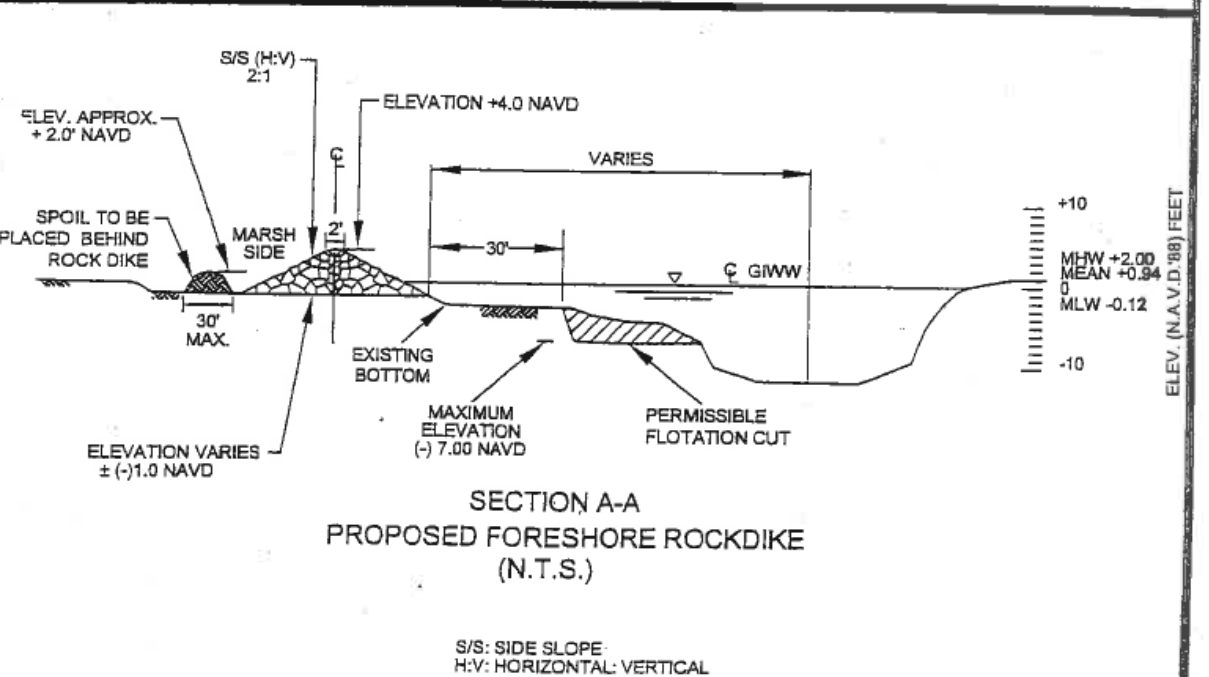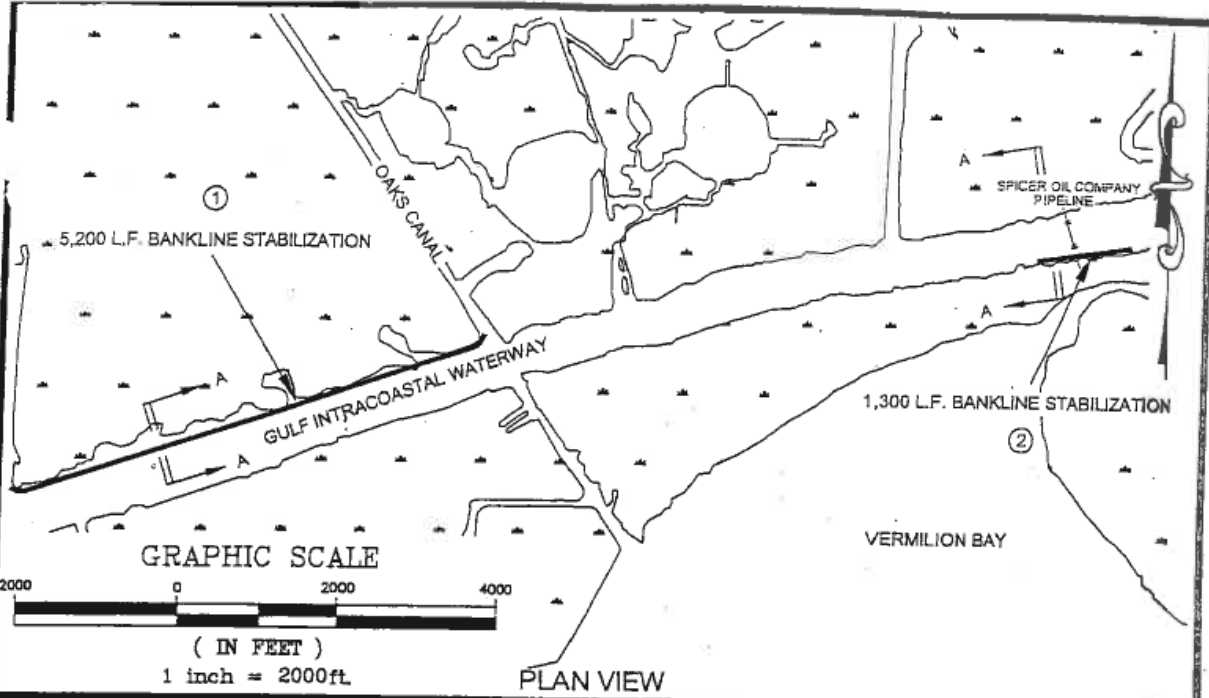


FORESHORE ROCKDIKE PERMIT PLAN DWG


**FORESHORE ROCKDIKE
STRUCTURE NO. 1 & 2**
APPLICATION BY: VERMILION PARISH POLICE JURY
ABBEVILLE, LOUISIANA
TO BE CONSTRUCTED BY: DEPARTMENT OF NATURAL
RESOURCES COASTAL RESTORATION DIVISION
AND U.S. DEPARTMENT OF AGRICULTURE
NATURAL RESOURCES CONSERVATION SERVICE

PROJECT NO.: 99-AE-02
DRAWN BY: J. MIRE
DATE: 11-15-00
REV: 8-16-01
FIGURE NO.: 2

**A
E inc.**
ACADIAN ENGINEERS
&
ENVIRONMENTAL CONSULTANTS INC.
BUNICE, LOUISIANA

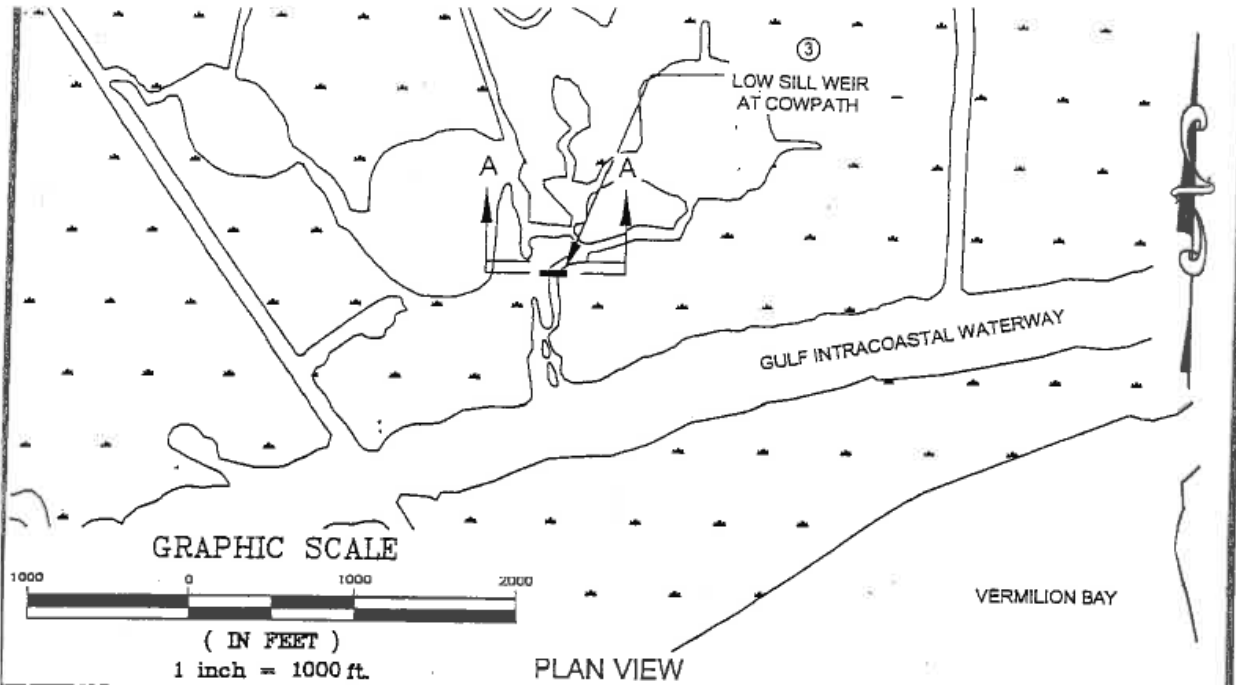

DURING THE OPERATIONS AND MAINTENANCE PERIOD OF THE PROJECT, THE PROJECT SPONSORS WILL PERIODICALLY MONITOR (APPROX. EVERY TWO YEARS, AND AFTER SIGNIFICANT STORM EVENTS) THE PRIMARY CHANNEL UPSTREAM OF THE COWPATH STRUCTURE THAT EXTENDS INTO THE NORTHEAST CORNER OF THE PROJECT AREA FOR DETERIORATION CAUSED BY SEDIMENT ACCUMULATION AND, IF NECESSARY, PERIODICALLY MAINTAIN THIS CHANNEL, BY EXCAVATION, TO PRESERVE A CHANNEL THAT IS EQUIVALENT TO THE CROSS-SECTION THAT EXISTED PRIOR TO THE PROJECTS CONSTRUCTION.

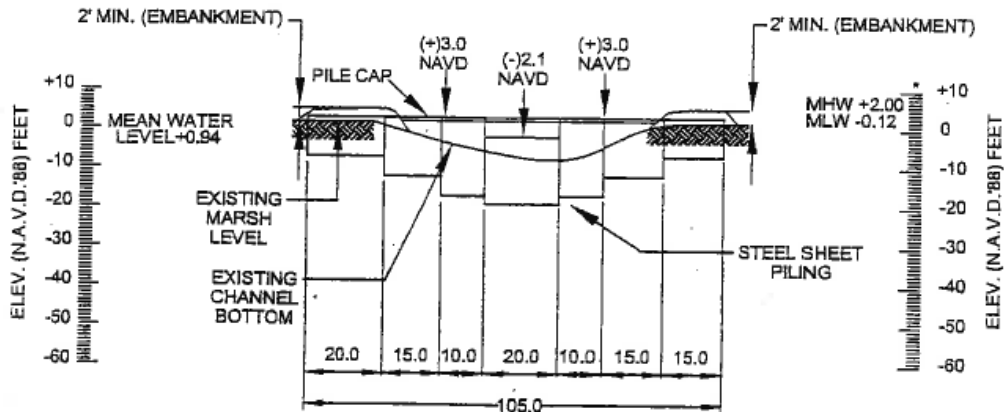

LOW SILL WEIR AT COWPATH- STEEL SHEET PILE

SECTION A-A



(N.T.S.)

GAGE DATA OBTAINED FROM USGS RECORDS FOR CYPREPOINT, LA.

LOW SILL WEIR AT COWPATH
 STEEL SHEET PILE - STRUCTURE NO. 3
 APPLICATION BY: VERMILION PARISH POLICE JURY
 ABBEVILLE, LOUISIANA
 TO BE CONSTRUCTED BY: DEPARTMENT OF NATURAL
 RESOURCES COASTAL RESTORATION DIVISION
 AND U.S. DEPARTMENT OF AGRICULTURE
 NATURAL RESOURCES CONSERVATION SERVICES

PROJECT NO.:	99-AE-02
DRAWN BY:	J. MIRE
DATE:	6-28-00
REV:	8-16-01
FIGURE NO.:	3

**A
E inc.**
 ACADIAN ENGINEERS
 &
 ENVIRONMENTAL CONSULTANTS INC.
 EUNICE, LOUISIANA

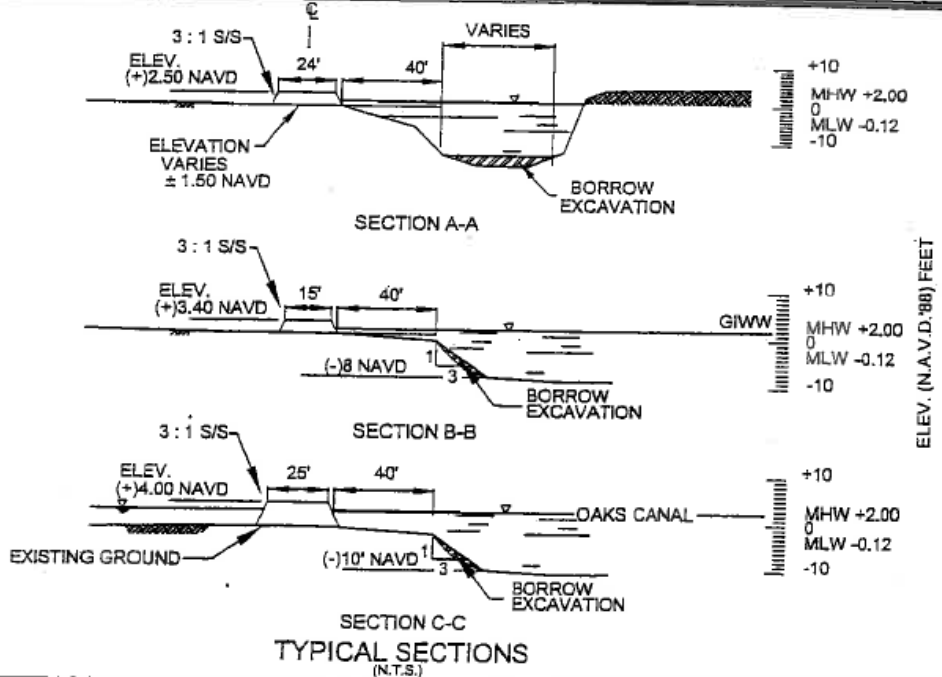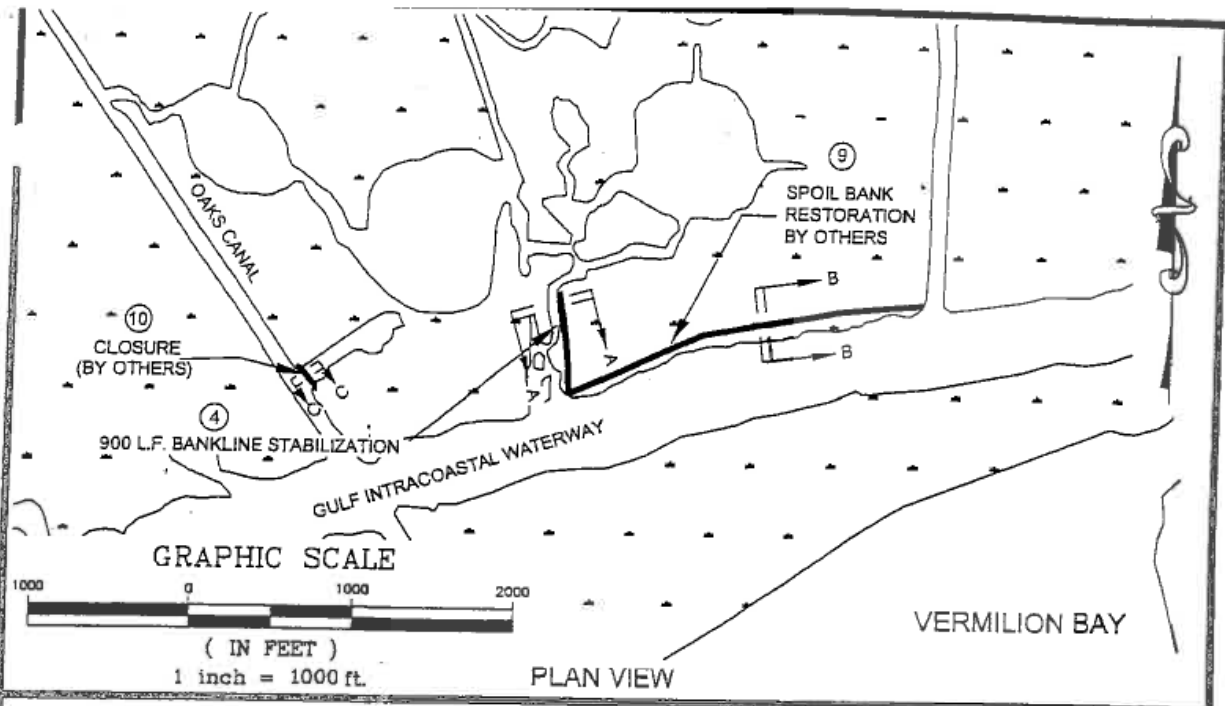

LOW SILL WEIR AT COWPATH-BANK STABILIZATION
STRUCTURE NO. 4, 9, and 10



APPLICATION BY: VERMILION PARISH POLICE JURY
ABBEVILLE, LOUISIANA

CONSTRUCTED BY: DEPARTMENT OF NATURAL
RESOURCES COASTAL RESTORATION DIVISION
AND U.S. DEPARTMENT OF AGRICULTURE
NATURAL RESOURCES CONSERVATION SERVICES



PROJECT NO.:	99-AE-02
DRAWN BY:	J. MIRE
DATE:	6-28-00
REV:	1-30-01 8-16-01
FIGURE NO.:	4

**A
E inc.**

ACADIAN ENGINEERS
&
ENVIRONMENTAL CONSULTANTS INC.
EUNICE, LOUISIANA

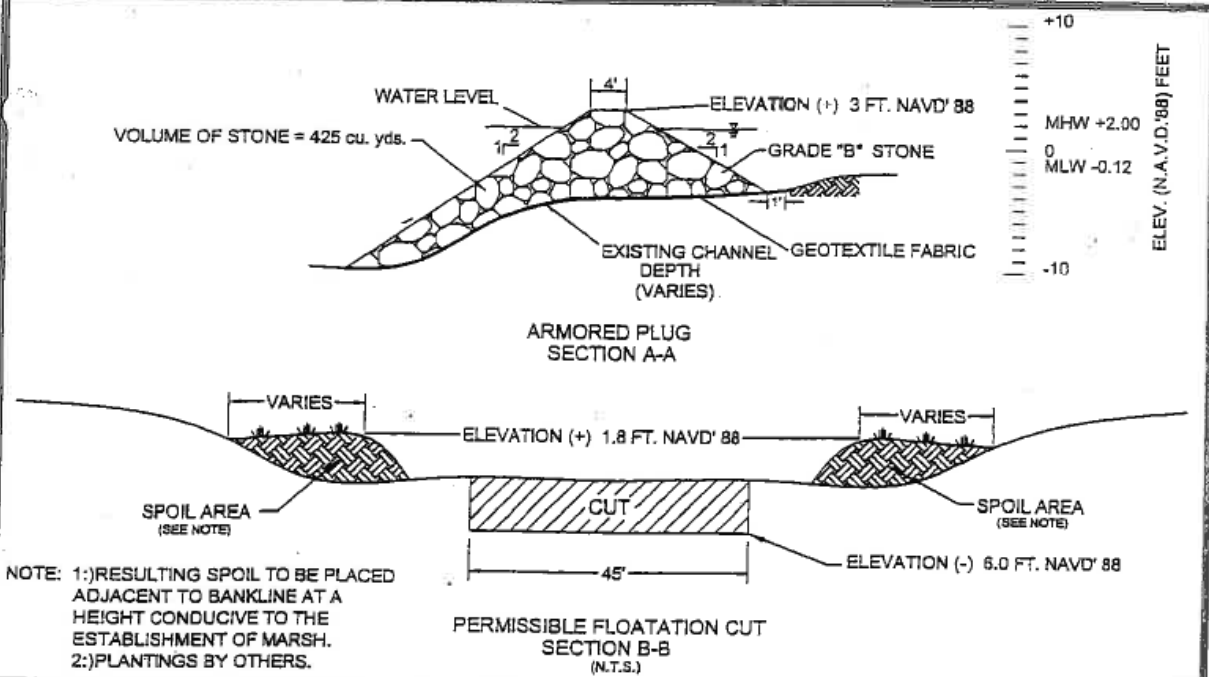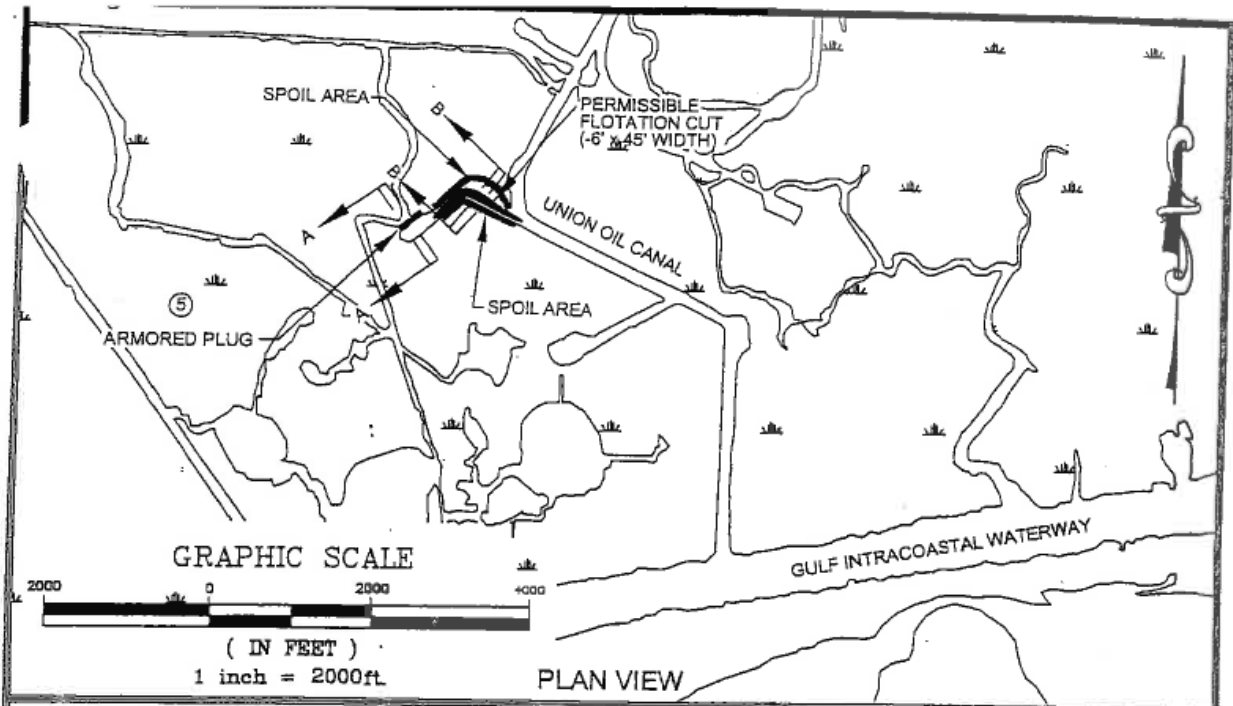

<p>ARMORED PLUG AT UNION OIL CANAL STRUCTURE NO. 5</p> <p>APPLICATION BY: VERMILION PARISH POLICE JURY ABBEVILLE, LOUISIANA</p> <p>CONSTRUCTED BY: DEPARTMENT OF NATURAL RESOURCES COASTAL RESTORATION DIVISION AND U.S. DEPARTMENT OF AGRICULTURE NATURAL RESOURCES CONSERVATION SERVICES</p>	PROJECT NO.:	99-AE-02	<p>A E inc.</p> <p>ACADIAN ENGINEERS & ENVIRONMENTAL CONSULTANTS INC. EUNICE, LOUISIANA</p>
	DRAWN BY:	J. MIRE	
	DATE:	12-20-00 11-15-00	
	REV.	8-16-01	
	FIGURE NO.:	5	

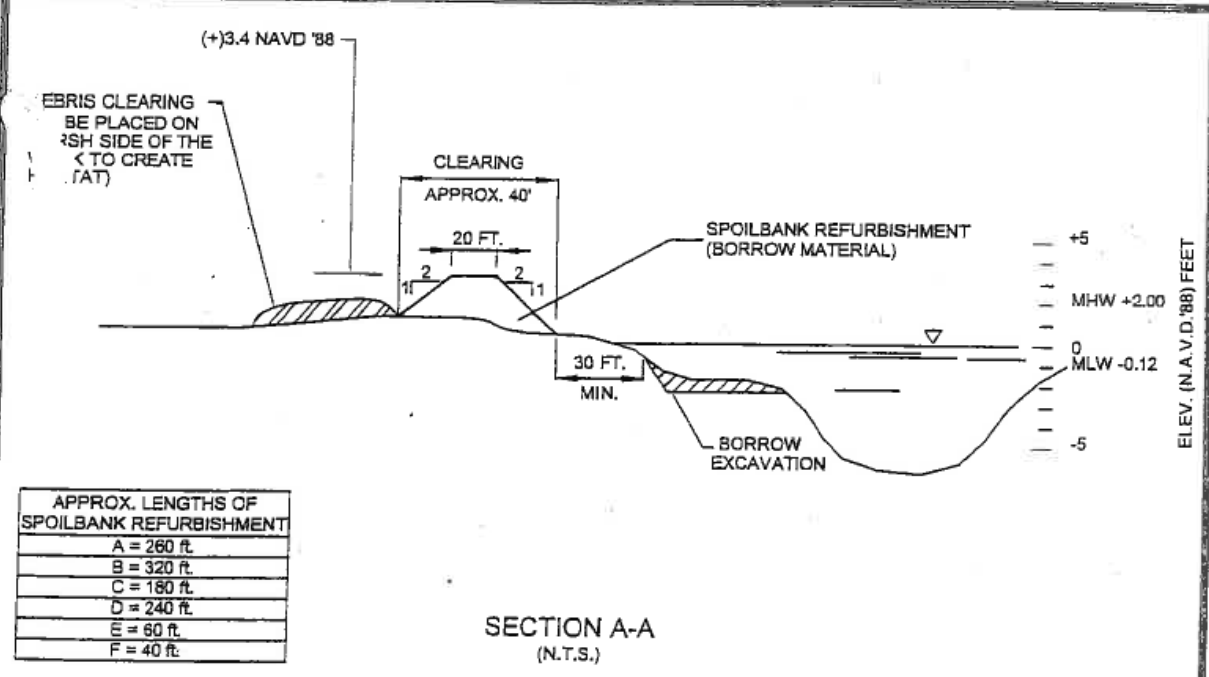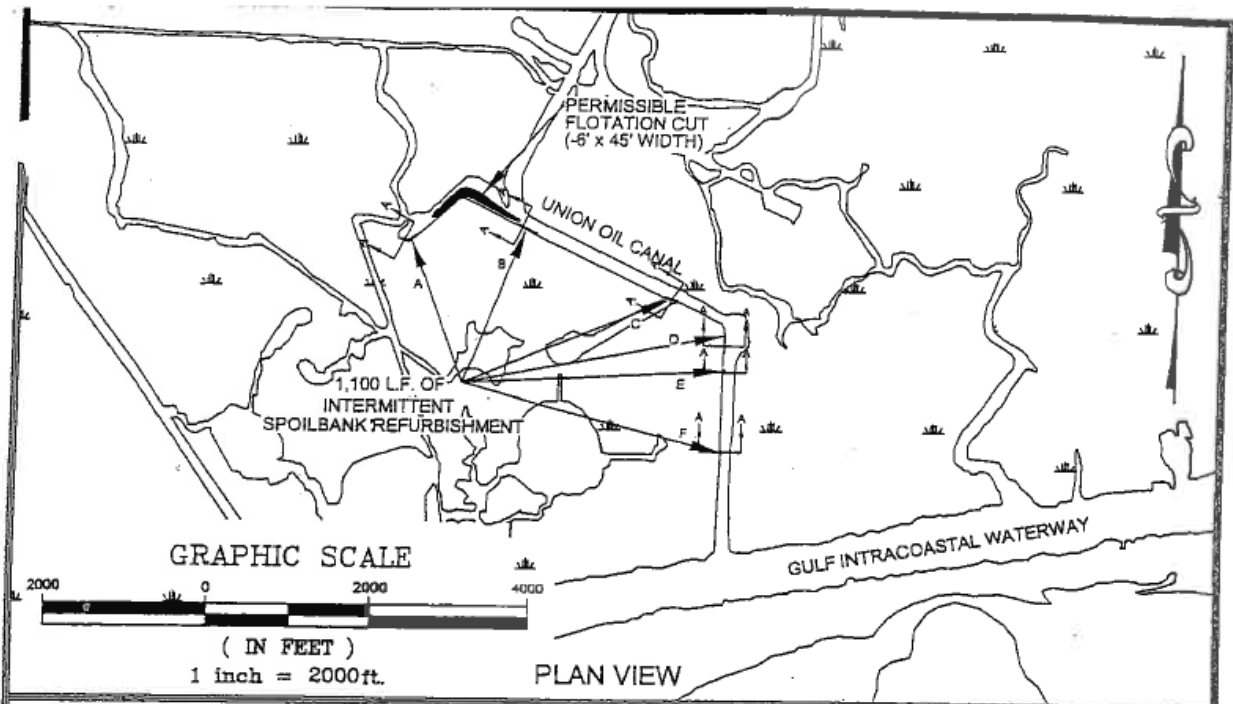

SPOILBANK REFURBISHMENT ON UNION OIL CANAL - STRUCTURE NO. 6




APPLICATION BY: VERMILION PARISH POLICE JURY
ABBEVILLE, LOUISIANA

TO BE CONSTRUCTED BY: DEPARTMENT OF NATURAL RESOURCES COASTAL RESTORATION DIVISION
AND U.S. DEPARTMENT OF AGRICULTURE
NATURAL RESOURCES CONSERVATION SERVICES

PROJECT NO.:	99-AE-02
DRAWN BY:	J. MIRE
DATE:	6-28-00
REV:	1-30-01
REV:	8-16-01
FIGURE NO.:	6

A E inc.

ACADIAN ENGINEERS
&
ENVIRONMENTAL CONSULTANTS INC.
EUNICE, LOUISIANA

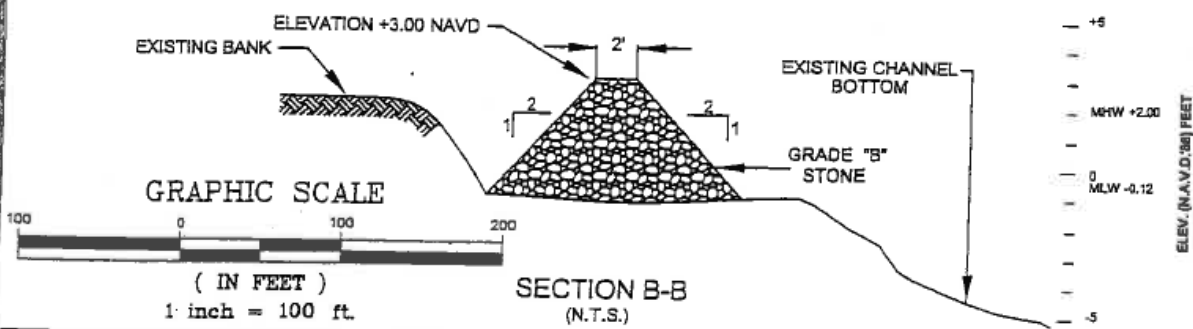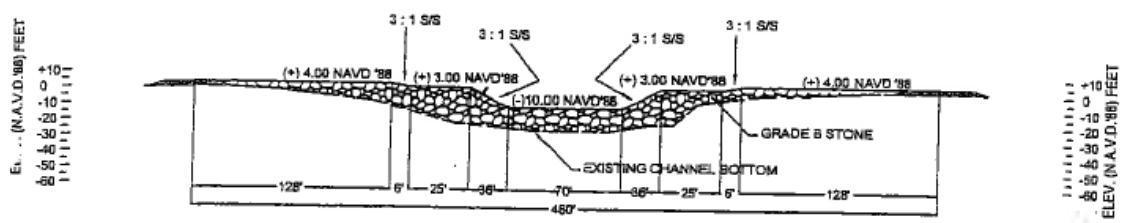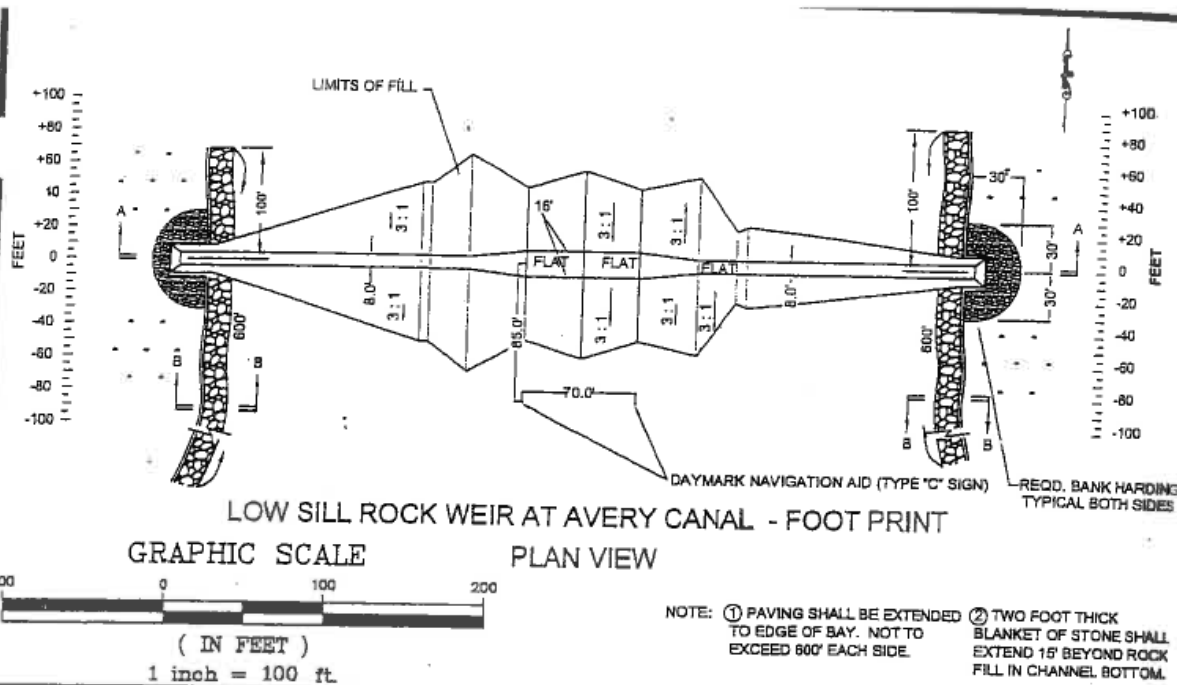

<p>LOW SILL ROCK WEIR AT AVERY CANAL - STRUCTURE NO. 8 APPLICATION BY: VERMILION POLICE JURY ABBEVILLE, LOUISIANA</p> <p>CONSTRUCTED BY: DEPARTMENT OF NATURAL SOURCES COASTAL RESTORATION DIVISION AND U.S. DEPARTMENT OF AGRICULTURE NATURAL RESOURCES CONSERVATION SERVICE</p>	PROJECT NO.:	99-AE-02	
	DRAWN BY:	J. MIRE	
	DATE:	1-23-01 1-30-01	
	REV:	8-16-01	
	FIGURE NO.:	8	

APPENDIX D: PREVAILING WAGE DETERMINATION SCHEDULE

General Decision Number: LA130006 01/18/2013 LA6

Superseded General Decision Number: LA20120006

State: Louisiana

Construction Type: Heavy

Counties: Allen, Assumption, Avoyelles, Beauregard, Bienville, Caldwell, Cameron, Catahoula, Claiborne, Concordia, De Soto, East Carroll, East Feliciana, Evangeline, Franklin, Grant, Iberia, Iberville, Jackson, Jefferson Davis, La Salle, Lincoln, Madison, Morehouse, Natchitoches, Pointe Coupee, Red River, Richland, Sabine, St Helena, St Mary, Tangipahoa, Tensas, Union, Vermilion, Vernon, Washington, West Carroll, West Feliciana and Winn Counties in Louisiana.

HEAVY CONSTRUCTION PROJECTS (includes water wells, water & sewer lines, and flood control; excludes elevated storage tanks)

Modification Number	Publication Date
0	01/04/2013
1	01/18/2013

ELEC0130-007 12/01/2012

ASSUMPTION AND ST. MARY (Northeast of Atchafalaya River) PARISHES

	Rates	Fringes
ELECTRICIAN.....	\$ 28.50	9.24

ELEC0194-006 09/03/2012

BIENVILLE, CLAIBORNE, DE SOTO, NATCHITOCHEs (Northeast of the Red River), and RED RIVER PARISHES

	Rates	Fringes
ELECTRICIAN Lineman and Heavy Equipment Operator.....	\$ 25.25	9.56

* ELEC0446-004 01/01/2013

CALDWELL, EAST CARROLL, FRANKLIN, JACKSON, LINCOLN, MADISON, MOREHOUSE, RICHLAND, TENSAS, UNION, and WEST CARROLL PARISHES

	Rates	Fringes
ELECTRICIAN.....	\$ 21.40	1%+9.23

 ELEC0576-002 09/01/2012

AVOYELLES, CATAHOULA, CONCORDIA, EVANGELINE, GRANT, LA SALLE,
 NATCHITOCHE (Southwest of Red River), SABINE, VERNON, AND WINN
 PARISHES

	Rates	Fringes
ELECTRICIAN.....	\$ 23.50	4.25%+5.60

 ELEC0861-004 09/01/2011

ALLEN, BEAUREGARD, CAMERON, IBERIA, JEFFERSON DAVIS, ST. MARY
 (Southwest of Atchafalaya River), AND VERMILION PARISHES

	Rates	Fringes
ELECTRICIAN.....	\$ 23.90	4%+9.69

 ELEC0995-002 01/01/2012

EAST FELICIANA, IBERVILLE, POINTE COUPEE, ST. HELENA, AND WEST
 FELICIANA PARISHES

	Rates	Fringes
ELECTRICIAN.....	\$ 22.68	8.82

 ELEC1077-005 09/01/2012

TANGIPAHOA and WASHINGTON PARISHES

	Rates	Fringes
ELECTRICIAN.....	\$ 22.50	7.17

 SULA2004-008 05/19/2004

	Rates	Fringes
CARPENTER (including formsetting/formbuilding).....	\$ 14.75	0.00
Laborers:		
Common.....	\$ 7.60	0.00
Pipelayer.....	\$ 8.47	0.00

PIPEFITTER (excluding
pipelaying).....\$ 18.75 4.05

Power equipment operators:

Backhoe/Excavator.....\$ 11.67 0.00
Boring Machine.....\$ 10.25 0.00
Bulldozer.....\$ 11.82 0.00
Crane.....\$ 13.60 0.00
Dragline.....\$ 13.12 0.00
Front End Loader.....\$ 9.93 0.00
Mechanic.....\$ 12.50 0.00
Trackhoe.....\$ 11.99 0.00
Tractor.....\$ 10.43 0.00
Water Well Driller.....\$ 10.73 2.01

Truck drivers:

Dump.....\$ 10.00 0.00
Water.....\$ 8.00 0.00

WELDERS - Receive rate prescribed for craft performing
operation to which welding is incidental.

=====
Unlisted classifications needed for work not included within
the scope of the classifications listed may be added after
award only as provided in the labor standards contract clauses
(29CFR 5.5 (a) (1) (ii)).

The body of each wage determination lists the classification
and wage rates that have been found to be prevailing for the
cited type(s) of construction in the area covered by the wage
determination. The classifications are listed in alphabetical
order of "identifiers" that indicate whether the particular
rate is union or non-union.

Union Identifiers

An identifier enclosed in dotted lines beginning with
characters other than "SU" denotes that the union
classification and rate have found to be prevailing for that
classification. Example: PLUM0198-005 07/01/2011. The first
four letters , PLUM, indicate the international union and the
four-digit number, 0198, that follows indicates the local union
number or district council number where applicable , i.e.,
Plumbers Local 0198. The next number, 005 in the example, is
an internal number used in processing the wage determination.

The date, 07/01/2011, following these characters is the effective date of the most current negotiated rate/collective bargaining agreement which would be July 1, 2011 in the above example.

Union prevailing wage rates will be updated to reflect any changes in the collective bargaining agreements governing the rates.

0000/9999: weighted union wage rates will be published annually each January.

Non-Union Identifiers

Classifications listed under an "SU" identifier were derived from survey data by computing average rates and are not union rates; however, the data used in computing these rates may include both union and non-union data. Example: SULA2004-007 5/13/2010. SU indicates the rates are not union majority rates, LA indicates the State of Louisiana; 2004 is the year of the survey; and 007 is an internal number used in producing the wage determination. A 1993 or later date, 5/13/2010, indicates the classifications and rates under that identifier were issued as a General Wage Determination on that date.

Survey wage rates will remain in effect and will not change until a new survey is conducted.

WAGE DETERMINATION APPEALS PROCESS

1.) Has there been an initial decision in the matter? This can be:

- * an existing published wage determination
- * a survey underlying a wage determination
- * a Wage and Hour Division letter setting forth a position on a wage determination matter
- * a conformance (additional classification and rate) ruling

On survey related matters, initial contact, including requests for summaries of surveys, should be with the Wage and Hour Regional Office for the area in which the survey was conducted because those Regional Offices have responsibility for the Davis-Bacon survey program. If the response from this initial contact is not satisfactory, then the process described in 2.) and 3.) should be followed.

With regard to any other matter not yet ripe for the formal process described here, initial contact should be with the

Branch of Construction Wage Determinations. Write to:

Branch of Construction Wage Determinations
Wage and Hour Division
U.S. Department of Labor
200 Constitution Avenue, N.W.
Washington, DC 20210

2.) If the answer to the question in 1.) is yes, then an interested party (those affected by the action) can request review and reconsideration from the Wage and Hour Administrator (See 29 CFR Part 1.8 and 29 CFR Part 7). Write to:

Wage and Hour Administrator
U.S. Department of Labor
200 Constitution Avenue, N.W.
Washington, DC 20210

The request should be accompanied by a full statement of the interested party's position and by any information (wage payment data, project description, area practice material, etc.) that the requestor considers relevant to the issue.

3.) If the decision of the Administrator is not favorable, an interested party may appeal directly to the Administrative Review Board (formerly the Wage Appeals Board). Write to:

Administrative Review Board
U.S. Department of Labor
200 Constitution Avenue, N.W.
Washington, DC 20210

4.) All decisions by the Administrative Review Board are final.

=====

END OF GENERAL DECISION

General Decision Number: LA130010 01/18/2013 LA10

Superseded General Decision Number: LA20120010

State: Louisiana

Construction Type: Heavy Elevated Storage Tank

Counties: Acadia, Allen, Ascension, Assumption, Avoyelles, Beauregard, Bienville, Bossier, Caddo, Calcasieu, Caldwell, Cameron, Catahoula, Claiborne, Concordia, De Soto, East Baton Rouge, East Carroll, East Feliciana, Evangeline, Franklin, Grant, Iberia, Iberville, Jackson, Jefferson Davis, La Salle, Lafayette, Lafourche, Lincoln, Livingston, Madison, Morehouse, Natchitoches, Ouachita, Plaquemines, Pointe Coupee, Rapides,

Red River, Richland, Sabine, St Helena, St James, St Landry, St Martin, St Mary, Tangipahoa, Tensas, Terrebonne, Union, Vermilion, Vernon, Washington, Webster, West Baton Rouge, West Carroll, West Feliciana and Winn Counties in Louisiana.

ELEVATED STORAGE TANKS (Does not include JEFFERSON, ORLEANS, ST. BERNARD, ST. CHARLES, ST. JOHN THE BAPTIST, AND ST. TAMMANY PARISHES)

Modification Number	Publication Date
0	01/04/2013
1	01/18/2013

BOIL0037-002 01/01/2011

Acadia, Allen, Assumption, Beauregard, Bienville, Bossier, Caddo, Calcasieu, Cameron, Claiborne, De Soto, Evangeline, Grant, Iberia, Jackson, Jefferson, Jefferson Davis, Lafayette, Lafourche, Lincoln, Natchitoches, Orleans, Plaquemines, Rapides, Red River, Sabine, St Bernard, St Charles, St James, St John the Baptist, St Landry, St Martin, St Mary, St Tammany, Tangipahoa, Terrebonne, Union, Vermilion, Washington, Webster, and Winn Parishes

	Rates	Fringes
BOILERMAKER.....	\$ 25.73	17.62

BOIL0582-002 01/01/2012

ASCENSION, AVOYELLES, CALDWELL, CATAHOULA, CONCORDIA, EAST BATON ROUGE, EAST CARROLL, EAST FELICIANA, FRANKLIN, IBERVILLE, LA SALLE, LIVINGSTON, MADISON, MOREHOUSE, OUACHITA, POINTE COUPEE, RICHLAND, ST. HELENA, TENSAS, WEST BATON ROUGE, WEST CARROLL, AND WEST FELICIANA PARISHES

	Rates	Fringes
BOILERMAKER.....	\$ 25.23	19.37

BRLA0001-003 06/01/2005

	Rates	Fringes
Bricklayer, Stonemason		
AREA 2.....	\$ 20.55	5.75
AREA 3.....	\$ 19.95	6.35
AREA 4.....	\$ 20.25	6.05

AREA DEFINITIONS:

AREA 1 - Lake Charles Chapter Parishes: Acadia, Allen, Avoyelles, Beauregard, Calcasieu, Cameron, Catahoula, Concordia, Evangeline, Grant, Jefferson Davis, La Salle, Natchitoches, Pointe Coupee, Rapides, Sabine, St. Landry, Vernon, and Winn

AREA 2 - Baton Rouge Chapter Parishes: Ascension, Assumption, East Baton Rouge, East Feliciana, Iberia, Iberville, Lafayette, Livingston, St. Helena, St. Martin, St. Mary, Tangipahoa, Vermilion, Washington, West Baton Rouge, and West Feliciana

AREA 3 - Shreveport Chapter Parishes: Bienville, Bossier, Caddo, Caldwell, Claiborne, De Soto, East Carroll, Franklin, Jackson, Lincoln, Madison, Morehouse, Ouachita, Red River, Richland, Tensas, Union, Webster, and West Carroll

AREA 4 - New Orleans Chapter Parishes: Lafourche, Plaquemines, St. James, and Terrebonne

 BRLA0001-009 06/01/2005

	Rates	Fringes
Pointer, caulker and cleaner		
AREA 1.....	\$ 19.50	5.10
AREA 2.....	\$ 20.55	5.75
AREA 3.....	\$ 19.95	6.35
AREA 4.....	\$ 20.25	6.05

AREA DEFINITIONS:

AREA 1 - Lake Charles Chapter Parishes: Acadia, Allen, Avoyelles, Beauregard, Calcasieu, Cameron, Catahoula, Concordia, Evangeline, Grant, Jefferson Davis, La Salle, Natchitoches, Pointe Coupee, Rapides, Sabine, St. Landry, Vernon, and Winn

AREA 2 - Baton Rouge Chapter Parishes: Ascension, Assumption, East Baton Rouge, East Feliciana, Iberia, Iberville, Lafayette, Livingston, St. Helena, St. Martin, St. Mary, Tangipahoa, Vermilion, Washington, West Baton Rouge, and West Feliciana

AREA 3 - Shreveport Chapter Parishes: Bienville, Bossier, Caddo, Caldwell, Claiborne, De Soto, East Carroll, Franklin, Jackson, Lincoln, Madison, Morehouse, Ouachita, Red River, Richland, Tensas, Union, Webster, and West Carroll

AREA 4 - New Orleans Chapter Parishes: Lafourche, Plaquemines, St. James, and Terrebonne

CARP0720-002 07/01/2006

ASCENSION, ASSUMPTION, AVOYELLES, EAST BATON ROUGE, EAST FELICIANA, IBERIA, IBERVILLE, LIVINGSTON, POINTE COUPEE, ST. HELENA, ST. JAMES (North of the Mississippi River), TANGIPAOHA, WEST BATON ROUGE, AND WEST FELICIANA PARISHES

	Rates	Fringes
MILLWRIGHT.....	\$ 27.39	3.21

CARP0729-001 07/01/2012

	Rates	Fringes
MILLWRIGHT.....	\$ 25.80	9.50

CARP0764-002 07/01/2006

BIENVILLE, BOSSIER, CADDO, CATAHOULA, CALDWELL, CLAIBORNE, CONCORDIA, DE SOTO, EAST CARROLL, FRANKLIN, GRANT, JACKSON, LASALLE, LINCOLN, MADISON, MOREHOUSE, NATCHITOCHEs, OUACHITA, RAPIDES, RED RIVER, RICHLAND, SABINE, TENSAS, UNION, WEBSTER, WEST CARROLL, AND WINN PARISHES

	Rates	Fringes
CARPENTER.....	\$ 17.25	5.02
MILLWRIGHT.....	\$ 20.50	5.02
PILEDRIVERMAN.....	\$ 20.00	5.02

CARP1075-003 01/01/2011

ALLEN, BEAUREGARD, CALCASIEU, CAMERON, JEFFERSON DAVIS, AND VERNON PARISHES

	Rates	Fringes
Carpenter & Piledrivermen.....	\$ 23.26	5.00

CARP1075-007 01/01/2011

ACADIA, EVANGELINE, LAFAYETTE, ST. LANDRY, ST. MARTIN, ST. MARY, AND VERMILION PARISHES

	Rates	Fringes
Carpenter & Piledrivermen.....	\$ 23.26	5.00

CARP1098-002 01/01/2010

ASCENSION, ASSUMPTION, AVOYELLES, EAST BATON ROUGE, EAST FELICIANA, IBERIA, IBERVILLE, LIVINGSTON, POINT COUPEE, ST. HELENA, TANGIPAHOA, WEST BATON ROUGE, AND WEST FELICIANA PARISHES

	Rates	Fringes
CARPENTER.....	\$ 24.25	7.29

CARP1846-004 07/01/2012

LAFOURCHE, PLAQUEMINES, ST. JAMES (South of the Mississippi River), TERREBONNE, and WASHINGTON PARISHES

	Rates	Fringes
Carpenter; piledriver.....	\$ 22.21	7.75

ELEC0130-002 12/01/2012

ASSUMPTION, LAFOURCHE, PLAQUEMINES, ST. JAMES, ST. MARTIN (Southern Segment Only), ST. MARY (Northeast of the Atchafalaya River), AND TERREBONNE PARISHES

	Rates	Fringes
Electrician & Cable Splicer.....	\$ 28.50	9.24

ELEC0194-003 09/03/2012

BIENVILLE, BOSSIER, CADDO, CLAIBORNE, DE SOTO, NATCHITOCHEs (Northeast of the Red River), RED RIVER, and WEBSTER PARISHES

	Rates	Fringes
ELECTRICIAN Lineman and Heavy Equipment Operator.....	\$ 25.25	9.56

* ELEC0446-003 01/01/2013

CALDWELL, EAST CARROLL, FRANKLIN, JACKSON, LINCOLN, MADISON, MOREHOUSE, OUACHITA, RICHLAND, TENSAS, UNION, AND WEST CARROLL PARISHES

	Rates	Fringes
--	-------	---------

ELECTRICIAN.....\$ 21.40 1%+9.23

ELEC0576-004 09/01/2012

AVOYELLES, CATAHOULA, CONCORDIA, EVANGELINE, GRANT, LA SALLE,
NATCHITOCHEs (Southwest of Red River), RAPIDES, SABINE, VERNON,
AND WINN PARISHES

Rates Fringes

ELECTRICIAN.....\$ 23.50 4.25%+5.60

ELEC0861-005 09/01/2011

ACADIA, ALLEN, BEAUREGARD, CALCASIEU, CAMERON, IBERIA,
JEFFERSON DAVIS, LAFAYETTE, ST. MARTIN (Northern Segment Only),
ST. MARY (Southwest of Atchafalaya River), AND VERMILION
PARISHES

Rates Fringes

ELECTRICIAN.....\$ 23.70 4%+9.69

ELEC0995-004 01/01/2012

ASCENSION, EAST BATON ROUGE, EAST FELICIANA, IBERVILLE,
LIVINGSTON, POINTE COUPEE, ST. HELENA, ST. LANDRY, WEST BATON
ROUGE, AND WEST FELICIANA PARISHES

Rates Fringes

ELECTRICIAN.....\$ 22.68 8.82

ELEC1077-001 09/01/2012

TANGIPAHOA and WASHINGTON PARISHES

Rates Fringes

ELECTRICIAN (includes low
voltage wiring).....\$ 22.50 7.17

ENGI0406-006 07/01/2010

ACADIA, ALLEN, AVOYELLES, BEAUREGARD, BIENVILLE, BOSSIER,
CADDO, CALCASIEU, CALDWELL, CAMERON, CATAHOULA, CLAIBORNE,
CONCORDIA, DESOTO, EAST CARROLL, EVANGELINE, FRANKLIN, GRANT,
JACKSON, JEFFERSON DAVIS, LASALLE, LINCOLN, MADISON, MOREHOUSE,
NATICHITOCHEs, OUACHITA, RAPIDES, RED RIVER, RICHLAND, SABINE,
ST. LANDRY, TENSAS, UNION, VERNON, WEBSTER, WEST CARROLL, and
WINN PARISHES

Rates Fringes

Power Equipment Operators

Heavy Equipment Operator.....	\$ 24.90	7.95
Light Equipment Operator.....	\$ 21.36	7.95
Oiler.....	\$ 16.78	7.95
Unit Operator.....	\$ 17.25	6.95

POWER EQUIPMENT OPERATOR CLASSIFICATIONS:

Heavy Equipment Operator - crane, all types; derricks; deck winches (2); hi-ho and similar type equipment; three drum or more stabilizers; pulls, all types; concrete mixer on yard and over; all pavers; ditching or trenching machines (track type); mechanics and equipment welders; well point systems; hoist, two drums or more; hoist, one drum forty vertical feet or more; scrapers; bulldozers, rubber-tired or track, other than farm-type; scoopmobiles; motor patrol; gradall; rollers on hot mix; asphalt paving machines; front-end loaders other than farm-type; one cubic yard or over; shovels and backhoes, all types and equivalent equipment; piledriver; and side-boom cats.

Light Equipment Operator - single and two drum stabilizers; front-end loaders under one cubic yard; a-frame truck when handling steel or pipe; finishing machines (concrete); power subgrades; two tractors (crawler-type); one drum hoist under forty vertical feet; fireman; concrete spreader; pugmill; bituminous distributor on surface treatment and equivalent equipment; bull floats and equivalent equipment; job greaseman; unit operator; work boats not requiring licensed operators; inboard and outboard motored crew boats; concrete mixer under one yard; spray curing machines; rollers on subgrade; one air compressor over 125 cubic feet; form graders; asphalt finisher screedman; pump over four inches; scale operators; crusher; concrete jointing machines; concrete saw; tack machines and equivalent equipment; pump crete; electric elevator (inside); oiler drivers; farm-type, rubber-tired tractors with attachments except backhoes; kolum buff and similar equipment; forklifts, 10-ton capacity and under; mechanic helper; batch plant operator; oiler on crane using air to drive piles; and fireman operating steam valve.

 ENGI0406-008 07/01/2010

ASCENSION, EAST BATON ROUGE, EAST FELICIANA, IBERIA, IBERVILLE, LAFAYETTE, LIVINGSTON, POINTE COUPEE, ST. HELENA, ST. MARTIN, TANGIPAHOA, VERMILION, WASHINGTON, WEST BATON ROUGE, and WEST FELICIANA PARISHES

	Rates	Fringes
Power Equipment Operators		
Heavy Equipment Operator....\$	23.00	6.95
Light Equipment Operator....\$	20.53	6.95
Oiler.....\$	17.36	6.95

POWER EQUIPMENT OPERATOR CLASSIFICATIONS:

Heavy Equipment Operator - crane, all types; derricks; deck winches (2); hi-ho and similar type equipment; three drum or more stabilizers; pulls, all types; concrete mixer on yard and over; all pavers; ditching or trenching machines (track type); mechanics and equipment welders; well point systems; hoist, two drums or more; hoist, one drum forty vertical feet or more; scrapers; bulldozers, rubber-tired or track, other than farm-type; scoopmobiles; motor patrol; gradall; rollers on hot mix; asphalt paving machines; front-end loaders other than farm-type; one cubic yard or over; shovels and backhoes, all types and equivalent equipment; piledriver; and side-boom cats.

Light Equipment Operator - single and two drum stabilizers; front-end loaders under one cubic yard; a-frame truck when handling steel or pipe; finishing machines (concrete); power subgrades; two tractors (crawler-type); one drum hoist under forty vertical feet; fireman; concrete spreader; pugmill; bituminous distributor on surface treatment and equivalent equipment; bull floats and equivalent equipment; job greaseman; unit operator; work boats not requiring licensed operators; inboard and outboard motored crew boats; concrete mixer under one yard; spray curing machines; rollers on subgrade; one air compressor over 125 cubic feet; form graders; asphalt finisher screedman; pump over four inches; scale operators; crusher; concrete jointing machines; concrete saw; tack machines and equivalent equipment; pump crete; electric elevator (inside); oiler drivers; farm-type, rubber-tired tractors with attachments except backhoes; kolum buff and similar equipment; forklifts, 10-ton capacity and under; mechanic helper; batch plant operator; oiler on crane using air to drive piles; and fireman operating steam valve.

 ENGI0406-009 07/01/2010

ASCENSION, LAFOURCHE, PLAQUEMINES, ST. JAMES, ST. MARY, and
 TERREBONNE PARISHES

	Rates	Fringes
Power Equipment Operators		
Heavy Equipment Operator....\$	21.76	6.95

Light Equipment Operator....	\$ 17.14	6.95
Oiler.....	\$ 13.99	6.95
Unit Operator.....	\$ 17.25	6.95

POWER EQUIPMENT OPERATOR CLASSIFICATIONS:

Heavy Equipment Operator - crane, all types; derricks; deck winches (2); hi-ho and similar type equipment; three drum or more stabilizers; pulls, all types; concrete mixer on yard and over; all pavers; ditching or trenching machines (track type); mechanics and equipment welders; well point systems; hoist, two drums or more; hoist, one drum forty vertical feet or more; scrapers; bulldozers, rubber-tired or track, other than farm-type; scoopmobiles; motor patrol; gradall; rollers on hot mix; asphalt paving machines; front-end loaders other than farm-type; one cubic yard or over; shovels and backhoes, all types and equivalent equipment; piledriver; and side-boom cats.

Light Equipment Operator - single and two drum stabilizers; front-end loaders under one cubic yard; a-frame truck when handling steel or pipe; finishing machines (concrete); power subgrades; two tractors (crawler-type); one drum hoist under forty vertical feet; fireman; concrete spreader; pugmill; bituminous distributor on surface treatment and equivalent equipment; bull floats and equivalent equipment; job greaseman; unit operator; work boats not requiring licensed operators; inboard and outboard motored crew boats; concrete mixer under one yard; spray curing machines; rollers on subgrade; one air compressor over 125 cubic feet; form graders; asphalt finisher screedman; pump over four inches; scale operators; crusher; concrete jointing machines; concrete saw; tack machines and equivalent equipment; pump crete; electric elevator (inside); oiler drivers; farm-type, rubber-tired tractors with attachments except backhoes; kolum buff and similar equipment; forklifts, 10-ton capacity and under; mechanic helper; batch plant operator; oiler on crane using air to drive piles; and fireman operating steam valve.

Unit Operator - minor equipment such as pumps, air compressors, welding machines, light plants, well point systems, etc.

IRON0058-002 06/01/2011

PLAQUEMINES PARISH, LAFOURCHE, LIVINGSTON, ST. JAMES, TANGIPAHOA, TERREBONNE, and WASHINGTON PARISHES (West of a straight line drawn from the Louisiana-Mississippi border, east of the city limits of Warrenton, Louisiana, southwest through Hammond, Louisiana to the Gulf of Mexico)

Rates Fringes

IRONWORKER.....\$ 19.85 7.67

IRON0623-002 06/01/2011

ASCENSION, ASSUMPTION, AVOYELLES, EAST BATON ROUGE, EAST FELICIANA, IBERIA, IBERVILLE, POINTE COUPEE, ST. HELENA, ST. MARTIN, ST. MARY, WEST BATON ROUGE, AND WEST FELICIANA PARISHES;

ACADIA, EVANGELINE, LAFAYETTE, ST. LANDRY, AND VERMILION PARISHES (East of a line drawn from the meeting point of the boundaries of the Parishes of Avoyelles, Evangeline and Rapides, southeast along the western city limits of Abbeville to the Gulf of Mexico);

CATAHOULA, CONCORDIA, AND LA SALLE PARISHES (South of a line drawn from Natchez through the city of Cottonport to the Rapides Parish line, then west along the southern border of Rapides Parish);

LAFOURCHE, TANGIPAHOA, TERREBONNE, AND WASHINGTON PARISHES (West of a straight line drawn from the Louisiana-Mississippi border, west of the city limits of Warrenton, southwest through Hammond to the Gulf of Mexico);

LIVINGSTON AND ST. JAMES PARISHES (West of a straight line drawn from the Louisiana-Mississippi border, west of the city limits of Warrenton, southwest through Hammond to the Gulf of Mexico):

Rates Fringes

IRONWORKER.....\$ 19.91 7.32

IRON0623-008 06/01/2011

BOSSIER, CADDO, DE SOTO, RED RIVER, & WEBSTER PARISHES AND BIENVILLE, CLAIBORNE, NATCHITOCHEs, & WINN PARISHES (West of a line drawn directly south from the Arkansas-Louisiana border through the cities of Arcadia and Cloutierville); SABINE PARISH (North of a line drawn from the Natchitoches Parish boundary west through the city of Peason to the Texas-Louisiana border):

Rates Fringes

IRONWORKER.....\$ 19.91 7.32

IRON0623-011 06/01/2011

ALLEN, BEAUREGARD, CALCASIEU, CALDWELL, CAMERON, EAST CARROLL, FRANKLIN, GRANT, JACKSON, JEFFERSON DAVIS, LINCOLN, MOREHOUSE, OUACHITA, RAPIDES, RICHLAND, TENSAS, UNION, VERNON, AND WEST

CARROLL PARISHES; ACADIA, EVANGELINE, LAFAYETTE, ST. LANDRY, AND VERMILION PARISHES (Southwest of Rapides Parish & west of a line south of the westernmost border between Rapides & Evangeline); BIENVILLE, CLAIBORNE, NATCHITOCHEs, AND WINN PARISHES (East of a line drawn directly south from the Arkansas-Louisiana border through the cities of Arcadia & Cloutierville); CATAHOULA, CONCORDIA, AND LA SALLE PARISHES (North of a line drawn from Natchez through the city of Cottonport to the Rapides Parish line); and MADISON PARISH (Except the cities of Mound, Delta & adjacent areas)

	Rates	Fringes
IRONWORKER.....	\$ 19.91	7.32

IRON0623-014 06/01/2011		

MADISON PARISH (Cities of Mound & Delta & Adjacent Areas)

	Rates	Fringes
IRONWORKER, STRUCTURAL.....	\$ 19.91	7.32

LABO0207-003 07/01/2006		

ALLEN, BEAUREGARD, CALCASIEU, CAMERON, JEFFERSON DAVIS, AND VERNON PARISHES

	Rates	Fringes
LABORER.....	\$ 12.79	1.73

LABO0689-001 07/01/2006		

LAFOURCHE, PLAQUEMINES, ST. JAMES, TERREBONNE, AND WASHINGTON PARISHES

	Rates	Fringes
LABORER		
Lafourche and Plaquemines		
Parishes.....	\$ 11.19	1.73
St. James and Washington		
Parishes.....	\$ 10.00	1.73
Terrebonne Parish.....	\$ 12.79	1.73

LABO0692-002 05/01/2005		

BIENVILLE, BOSSIER, CADDO, CLAIBORNE, DE SOTO, RED RIVER, SABINE, AND WEBSTER PARISHES

	Rates	Fringes
LABORER.....	\$ 12.00	2.10

LABO0762-002 01/01/2005

ACADIA, AVOYELLES, CALDWELL, CATAHOULA, CONCORDIA, EAST CARROLL, EVANGELINE, FRANKLIN, GRANT, IBERIA, JACKSON, LA SALLE, LAFAYETTE, LINCOLN, MADISON, MOREHOUSE, NATCHITOCHEs, OUACHITA, RAPIDES, RICHLAND, ST. LANDRY, ST. MARTIN, ST. MARY, TENSAS, UNION, VERMILION, WEST CARROLL, AND WINN PARISHES

	Rates	Fringes
LABORER.....	\$ 11.00	3.50

LABO1177-002 09/01/2005

ASCENSION, EAST BATON ROUGE, EAST FELICIANA, IBERVILLE, LIVINGSTON, POINTE COUPEE, ST. HELENA, WEST BATON ROUGE and WEST FELICIANA PARISHES; ASSUMPTION PARISH (North of a line drawn from the southern limits of the town of St. James in St. James Parish to the northern limits of the town of Napoleonville in Assumption Parish and then directly west to the parish line); ST. JAMES PARISH (Excluding portion on the west bank to and including the town of Vacherie); TANGIPAHOA PARISH (South and west of a line running from the western parish line to a point directly east, which touches the northern limits of the town of Independence, then directly south to Lake Pontchartrain):

	Rates	Fringes
LABORER.....	\$ 15.00	2.77

PAIN1244-007 04/01/2005

NEW ORLEANS AREA - ASCENSION, ASSUMPTION, CONCORDIA, EAST BATON ROUGE, EAST FELICIANA, IBERIA, IBERVILLE, LAFAYETTE, LAFOURCHE, LIVINGSTON, PLAQUEMINES, POINTE COUPEE, ST. HELENA, ST. JAMES, ST. LANDRY, ST. MARTIN, ST. MARY, TANGIPAHOA, TERREBONNE, VERMILION, WASHINGTON, WEST BATON ROUGE, AND WEST FELICIANA PARISHES

	Rates	Fringes
PAINTER.....	\$ 15.88	4.32

PAIN1244-008 09/01/2003

LAKE CHARLES AREA - ACADIA, ALLEN, BEAUREGARD, CALCASIEU,
CAMERON, EVANGELINE, AND JEFFERSON DAVIS PARISHES

	Rates	Fringes
PAINTER.....	\$ 15.00	3.17

PAIN1244-009 02/01/2004

SHREVEPORT AREA - AVOYELLES, BIENVILLE, BOSSIER, CADDO,
CALDWELL, CATAHOULA, CLAIBORNE, DE SOTO, EAST CARROLL,
FRANKLIN, GRANT, JACKSON, LA SALLE, LINCOLN, MADISON,
MOREHOUSE, NATCHITOCHEs, OUACHITA, RAPIDES, RED RIVER,
RICHLAND, SABINE, TENSAS, UNION, VERNON, WEBSTER, WEST CARROLL,
AND WINN PARISHES

	Rates	Fringes
PAINTER.....	\$ 13.50	2.65

PLAS0487-003 04/01/2004

ALLEN, AVOYELLES, BEAUREGARD, BIENVILLE, BOSSIER, CADDO,
CALCASIEU, CALDWELL, CAMERON, CATAHOULA, CLAIBORNE, CONCORDIA,
DE SOTO, EAST CARROLL, EVANGELINE, FRANKLIN, GRANT, JACKSON,
JEFFERSON DAVIS, LA SALLE, LINCOLN, MADISON, MOREHOUSE,
NATCHITOCHEs, OUACHITA, RAPIDES, RED RIVER, RICHLAND, SABINE,
TENSAS, UNION, VERNON, WEBSTER, WEST CARROLL, AND WINN PARISHES

	Rates	Fringes
CEMENT MASON/CONCRETE FINISHER...	\$ 13.42	0.00

PLAS0812-002 06/01/2004

ACADIA, ASCENSION, ASSUMPTION, EAST BATON ROUGE, EAST
FELICIANA, IBERIA, IBERVILLE, LAFAYETTE, LAFOURCHE, LIVINGSTON,
PLAQUEMINES, POINTE COUPEE, ST. HELENA, ST. JAMES, ST. LANDRY,
ST. MARTIN, ST. MARY, TANGIPAHOA, TERREBONNE, VERMILION,
WASHINGTON, WEST BATON ROUGE, AND WEST FELICIANA PARISHES

	Rates	Fringes
CEMENT MASON/CONCRETE FINISHER...	\$ 21.85	0.00

PLUM0060-004 06/04/2012

LAFOURCHE, PLAQUEMINES, ST. JAMES (Southeastern Portion),
TANGIPAHOA (Cities of Robert, Hammond, Ponchatoula, Tickfaw,
Baptist & Pumpkin Center) TERREBONNE, and WASHINGTON PARISHES

Rates Fringes

Plumber, Pipefitter,
Steamfitter.....\$ 26.88 10.42

PLUM0106-004 06/01/2012

ACADIA, ALLEN, BEAUREGARD, CALCASIEU, CAMERON, IBERIA (West of Hwy 31 and Hwy 83), JEFFERSON DAVIS, LAFAYETTE, ST. LANDRY, ST. MARTIN (West of Hwy #31 and Hwy 83), and VERMILION PARISHES

Rates Fringes

Plumber and Steamfitter.....\$ 24.00 12.95

PLUM0141-002 08/01/2012

BIENVILLE, BOSSIER, CADDO, CLAIBORNE, DE SOTO, RED RIVER, SABINE & WEBSTER PARISHES; NATCHITOCHES, and VERNON PARISHES (Northwest of a line drawn from Natchitoches to Anacoco through Bellwood & north of Hwy #111 between Anacoco & Haddens); and WINN PARISH (West of a line drawn from Winnfield to the junction of the Parish boundaries of Winn, Bienville & Jackson)

Rates Fringes

Plumber and Steamfitter.....\$ 24.62 11.04

* PLUM0198-003 01/01/2013

ASCENSION, ASSUMPTION, EAST BATON ROUGE, EAST FELICIANA, IBERIA (East of Hwy 31 & Hwy 83), IBERVILLE, LIVINGSTON, POINTE COUPEE, ST. HELENA, ST. JAMES (Northwestern Portion), ST. MARTIN (East of Hwy 31 & Hwy 83), ST. MARY, TANGIPAHOA (Excluding Cities of Robert, Hammond, Ponchatoula, Tickfaw, Baptist & Pumpkin Center), WEST BATON ROUGE, and WEST FELICIANA PARISHES

Rates Fringes

Plumber and Steamfitter.....\$ 25.04 10.38

PLUM0247-002 05/01/2012

AVOYELLES, CATAHOULA, CONCORDIA, GRANT, LA SALLE, NATCHITOCHES (City limits of Natchitoches, Hwy #6 to Hagedwood & Hwy #117), RAPIDES, and VERNON (Ft. Polk & Hwy #117, south to Leesville) PARISHES

	Rates	Fringes
Plumber and Steamfitter.....	\$ 24.50	8.93

PLUM0659-001 07/01/2012		
CALDWELL, EAST CARROLL, FRANKLIN, JACKSON, LINCOLN, MADISON, MOREHOUSE, OUACHITA, RICHLAND, TENSAS, UNION, WEST CARROLL, AND WINN (North of Hwy #84) PARISHES		

	Rates	Fringes
Plumber, Pipefitter, Steamfitter.....	\$ 23.85	8.45

ROOF0123-002 10/01/2012		
ALLEN, ASSUMPTION, BEAUREGARD, BIENVILLE, BOSSIER, CADDO, CALCASIEU, CALDWELL, CAMERON, CATAHOULA, CLAIBORNE, CONCORDIA, DE SOTO, EAST CARROLL, EVANGELINE, FRANKLIN, GRANT, JACKSON, JEFFERSON DAVIS, LAFOURCHE, LASALLE, LINCOLN, MADISON, MOREHOUSE, NATCHITOCHEs, OUACHITA, PLAQUEMINES, RAPIDES, RED RIVER, RICHLAND, SABINE, ST. JAMES, ST. MARTIN (Southern Portion), ST. MARY, TENSAS, TERREBONNE, UNION, VERMILION, VERNON, WASHINGTON, WEBSTER, WEST CARROLL, AND WINN PARISHES		

	Rates	Fringes
ROOFER.....	\$ 21.59	5.71

ROOF0317-002 10/01/2011		
ACADIA, ASCENSION, AVOYELLES, EAST BATON ROUGE, EAST FELICIANA, IBERIA, IBERVILLE, LAFAYETTE, LIVINGSTON, POINTE COUPEE, ST. HELENA, ST. LANDRY, ST. MARTIN (Northern Portion), TANGIPAHOA, WEST BATON ROUGE, AND WEST FELICIANA PARISHES		

	Rates	Fringes
ROOFER.....	\$ 19.12	6.36

TEAM0005-002 10/01/2003		
ACADIA, ASCENSION, ASSUMPTION, EAST BATON ROUGE, EAST FELICIANA, EVANGELINE, IBERIA, IBERVILLE, LAFAYETTE, LIVINGSTON, POINTE COUPEE, ST. HELENA, ST. JAMES, ST. LANDRY, ST. MARTIN, ST. MARY, TANGIPAHOA, VERMILION, WASHINGTON, WEST BATON ROUGE, AND WEST FELICIANA PARISHES		

Rates Fringes

TRUCK DRIVER

3 Tons; up to but not including 5 tons.....\$ 11.35

5 Tons & over; including but not limited to Winch, Dempsey, Dumpster, Lowboy, Semi-Trailer, Euclid, Tournapull & Similar Equipment Used for Transporting Material.....\$ 11.52

Fuel.....\$ 11.35

Larger trucks to carry capacity of rear axles 50,000 lbs. & over.....\$ 11.65

Over 1 ton; up to but not including 3 tons.....\$ 11.23

Pickup.....\$ 10.98

Winch with "A" frame when used for transporting material.....\$ 11.48

TEAM0270-001 07/01/2012

LAFOURCHE, PLAQUEMINES, AND TERREBONNE PARISHES

Rates Fringes

TRUCK DRIVER

1 1/2 Tons up to but not including 3 tons.....\$ 18.07 1.75

3 Tons up to but not including 5 tons.....\$ 18.07 1.75

5 Tons & over.....\$ 18.07 1.75

Up to 1 1/2 tons.....\$ 18.07 1.75

TEAM0568-002 11/01/2003

ALLEN, AVOYELLES, BEAUREGARD, BIENVILLE, BOSSIER, CADDO, CALCASIEU, CALDWELL, CAMERON, CATAHOULA, CLAIBORNE, CONCORDIA, DE SOTO, EAST CARROLL, FRANKLIN, GRANT, JACKSON, JEFFERSON DAVIS, LA SALLE, LINCOLN, MADISON, MOREHOUSE, NATCHITOCHEs, OUACHITA, RAPIDES, RED RIVER, RICHLAND, SABINE, TENSAS, UNION, VERNON, WEBSTER, WEST CARROLL, AND WINN PARISHES

Rates Fringes

TRUCK DRIVER

GROUP 1.....\$ 9.87

GROUP 2.....\$ 9.95

GROUP 3.....\$ 10.20

GROUP 4.....\$ 10.35
GROUP 5.....\$ 10.50
GROUP 6.....\$ 10.70
GROUP 7.....\$ 11.05

TRUCK DRIVER CLASSIFICATIONS:

GROUP 1 - Pickup; Spotter & Dumper of Dirt, Gravel, etc.

GROUP 2 - Stake Body; Flatbed

GROUP 3 - Single Axle Dump & Water Truck; Transit Mix, up to & including 3 yds.

GROUP 4 - Tandem Axle Dump, Batch & Water Truck over 3 tons; Pickup with Trailer

GROUP 5 - Miss. Wagon, Float, Tractor Trailer; Rubber Tired Tractor & Wobble Wheels

GROUP 6 - Euclid; Lowboy; Dempsey Dumpster; Koehring Dump; 5 Axle Truck; Transit Mix Over 3 yds.

GROUP 7 - Forklift

WELDERS - Receive rate prescribed for craft performing operation to which welding is incidental.

=====
Unlisted classifications needed for work not included within the scope of the classifications listed may be added after award only as provided in the labor standards contract clauses (29CFR 5.5 (a) (1) (ii)).

The body of each wage determination lists the classification and wage rates that have been found to be prevailing for the cited type(s) of construction in the area covered by the wage determination. The classifications are listed in alphabetical order of "identifiers" that indicate whether the particular rate is union or non-union.

Union Identifiers

An identifier enclosed in dotted lines beginning with characters other than "SU" denotes that the union classification and rate have found to be prevailing for that

classification. Example: PLUM0198-005 07/01/2011. The first four letters , PLUM, indicate the international union and the four-digit number, 0198, that follows indicates the local union number or district council number where applicable , i.e., Plumbers Local 0198. The next number, 005 in the example, is an internal number used in processing the wage determination. The date, 07/01/2011, following these characters is the effective date of the most current negotiated rate/collective bargaining agreement which would be July 1, 2011 in the above example.

Union prevailing wage rates will be updated to reflect any changes in the collective bargaining agreements governing the rates.

0000/9999: weighted union wage rates will be published annually each January.

Non-Union Identifiers

Classifications listed under an "SU" identifier were derived from survey data by computing average rates and are not union rates; however, the data used in computing these rates may include both union and non-union data. Example: SULA2004-007 5/13/2010. SU indicates the rates are not union majority rates, LA indicates the State of Louisiana; 2004 is the year of the survey; and 007 is an internal number used in producing the wage determination. A 1993 or later date, 5/13/2010, indicates the classifications and rates under that identifier were issued as a General Wage Determination on that date.

Survey wage rates will remain in effect and will not change until a new survey is conducted.

WAGE DETERMINATION APPEALS PROCESS

1.) Has there been an initial decision in the matter? This can be:

- * an existing published wage determination
- * a survey underlying a wage determination
- * a Wage and Hour Division letter setting forth a position on a wage determination matter
- * a conformance (additional classification and rate) ruling

On survey related matters, initial contact, including requests for summaries of surveys, should be with the Wage and Hour Regional Office for the area in which the survey was conducted because those Regional Offices have responsibility for the

Davis-Bacon survey program. If the response from this initial contact is not satisfactory, then the process described in 2.) and 3.) should be followed.

With regard to any other matter not yet ripe for the formal process described here, initial contact should be with the Branch of Construction Wage Determinations. Write to:

Branch of Construction Wage Determinations
Wage and Hour Division
U.S. Department of Labor
200 Constitution Avenue, N.W.
Washington, DC 20210

2.) If the answer to the question in 1.) is yes, then an interested party (those affected by the action) can request review and reconsideration from the Wage and Hour Administrator (See 29 CFR Part 1.8 and 29 CFR Part 7). Write to:

Wage and Hour Administrator
U.S. Department of Labor
200 Constitution Avenue, N.W.
Washington, DC 20210

The request should be accompanied by a full statement of the interested party's position and by any information (wage payment data, project description, area practice material, etc.) that the requestor considers relevant to the issue.

3.) If the decision of the Administrator is not favorable, an interested party may appeal directly to the Administrative Review Board (formerly the Wage Appeals Board). Write to:

Administrative Review Board
U.S. Department of Labor
200 Constitution Avenue, N.W.
Washington, DC 20210

4.) All decisions by the Administrative Review Board are final.

=====

END OF GENERAL DECISION

THE FOLLOWING AS-BUILT PLAN-PROFILE SHEETS PROVIDED BY ACADIAN ENGINEERS & ENVIRONMENTAL CONSULTANTS INC. PLANS PROVIDED TO LA. DNR PROJECT TV-13B OAKS/AVERY STRUCTURES VERMILION PARISH, LA. DATED 11/05/2002

WHEN REFERENCING PLAN SHEETS OMIT DETAILS FOR "SITE 2", ONLY DETAILS FOR "SITE 4/AVERY CANAL" APPLY TO THIS PROJECT.


1. ON SHEET 13, "SIGN DETAILS", ONLY "SIGN DETAIL-TYPE B..." APPLIES

- 1.1. SIGNAGE WILL READ "DANGER ROCK SILL"

2. ON SHEET 14, "NAVIGATION AID SUPPORT DETAIL", OMIT "NAVIGATION AID SUPPORT DETAIL COW PATH (SITE 2)"


AERIAL VIEW OF PROJECT SITE. REPLACE MISSING TIMBER PILE CLUSTER AT APPROXIMATELY 29° 49' 52.93" N, 91° 54' 33.14" W



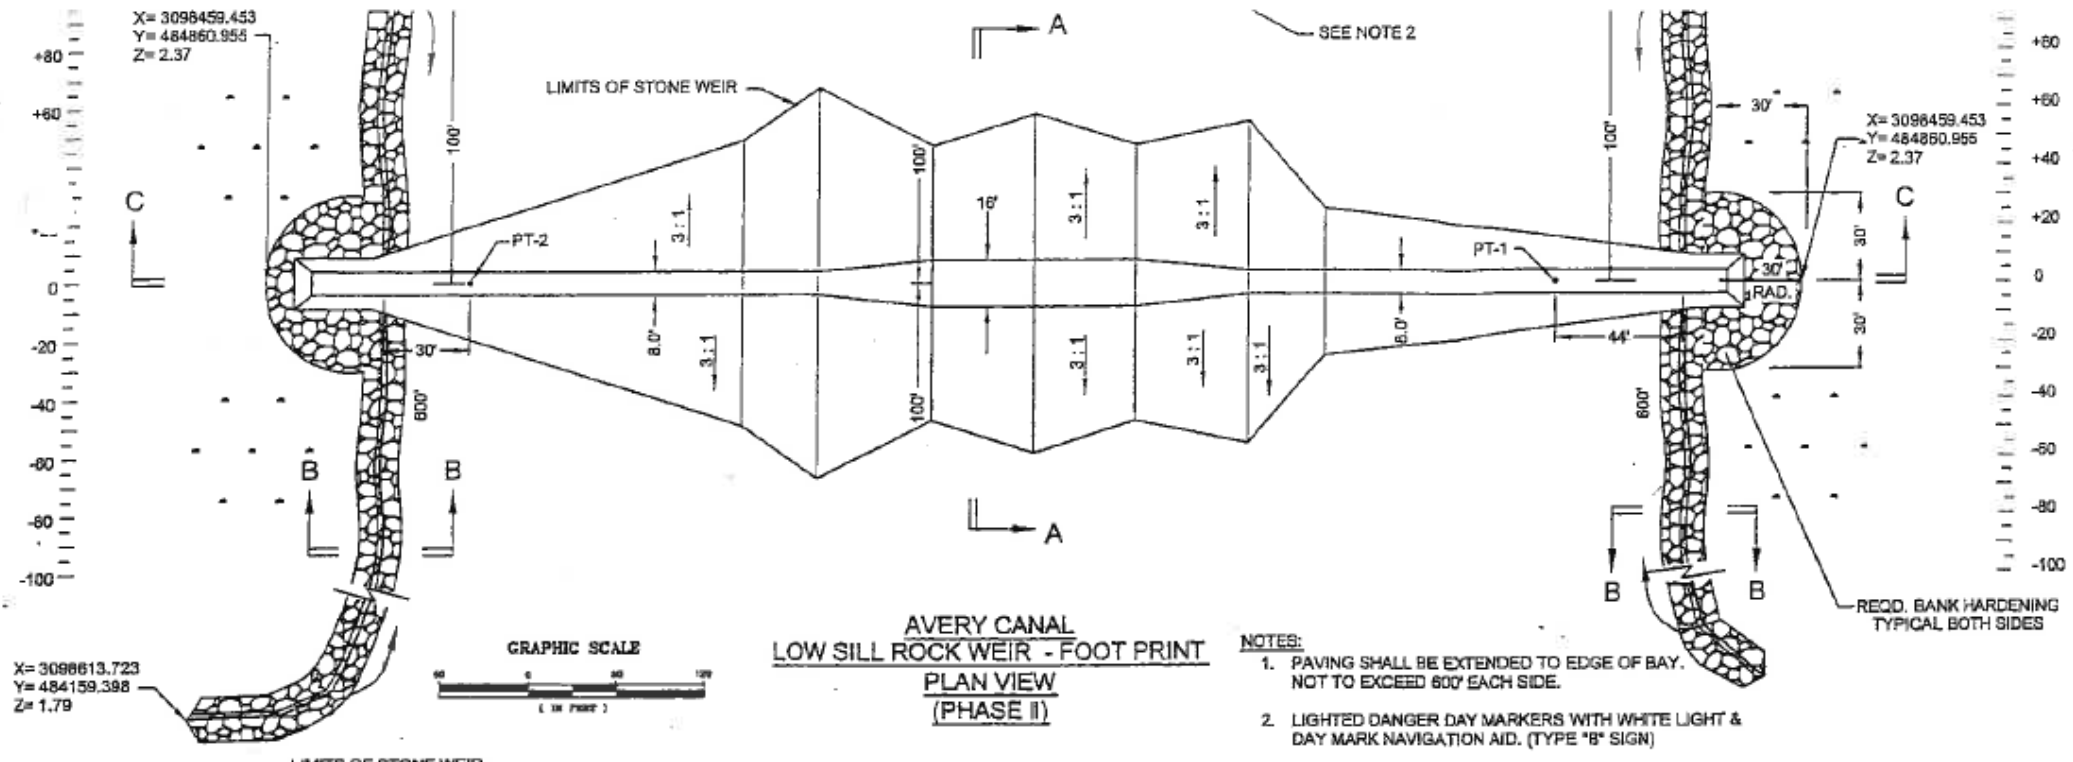

**AVERY CANAL
LOW SILL ROCK WEIR - FOOT PRINT
PLAN VIEW
(PHASE II)**

- NOTES:**
- PAVING SHALL BE EXTENDED TO EDGE OF BAY. NOT TO EXCEED 600' EACH SIDE.
 - LIGHTED DANGER DAY MARKERS WITH WHITE LIGHT & DAY MARK NAVIGATION AID. (TYPE "B" SIGN)
 - SEE FIGURE NO. 13 - 15 FOR SIGN DETAILS

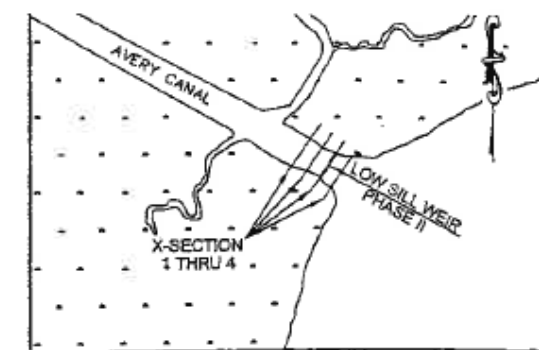

CONTROL POINT DATA

STATION NAME:
TBM AVEY7

MONUMENT DESCRIPTION:
3/8" REBAR (20' LONG) SET IN 4" PVC PIPE SLEEVE AND LEFT EXPOSED 1" ABOVE GROUND.

DATE:
MARCH 22, 2001

MONUMENT ESTABLISHED BY:
ACADIAN ENGINEERS AND ENVIRONMENTAL CONSULTANTS, INC.

RTK GPS, GEODESIC 99, U.S. STATE PLANE, NAD 83 (LA, SOUTH ZONE)
X = 3,098,229.27
Y = 484,834.20
ELEVATION = 3.24'


**FIELD NOTE REPRODUCTION
NOT TO SCALE**

VERMILION BAY


ESTIMATED QUANTITIES

GRADE "B" STONE	14200 TONS
BANKLINE STABILIZATION	2400 TONS


- CONSTRUCTION NOTES:**
- WW - WING WALL
 - ALL ELEVATIONS ARE BASED ON NAVD' 88
 - SEE FIGURE NO. 1 FOR SOIL BORING LOCATION
 - SEE FIGURE NO. 23 FOR SOIL BORING LOGS

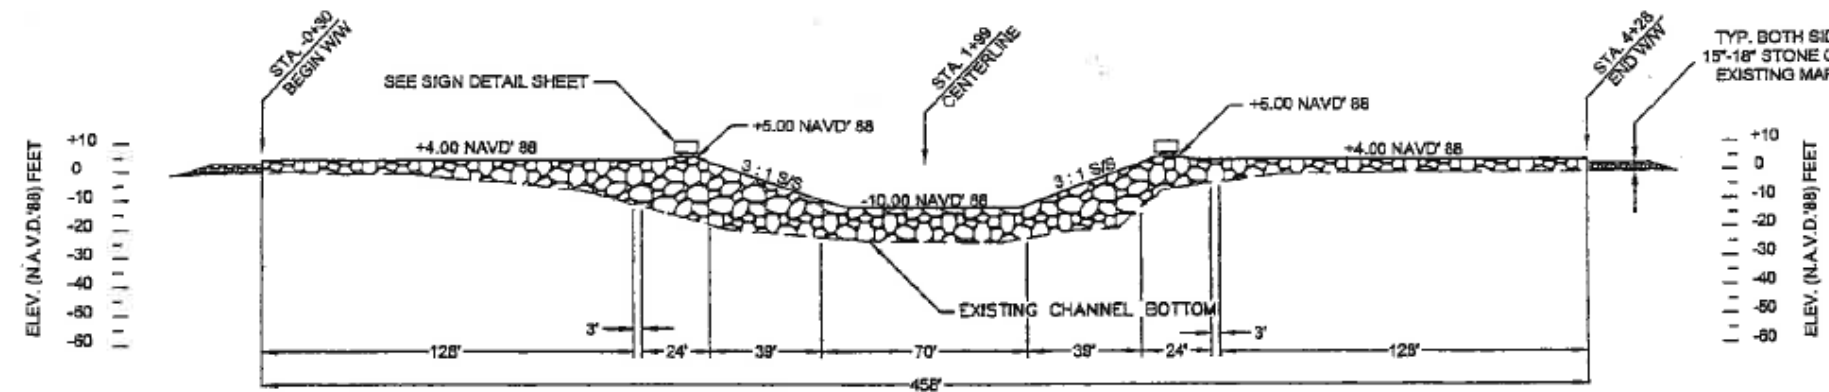

**AVERY CANAL
LOW SILL ROCK WEIR
SECTIONAL VIEW C-C
100' NORTH OF X-SECTION 2-2**

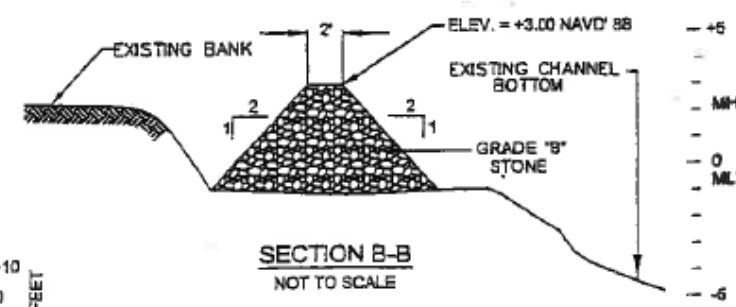

**SECTION B-B
NOT TO SCALE**

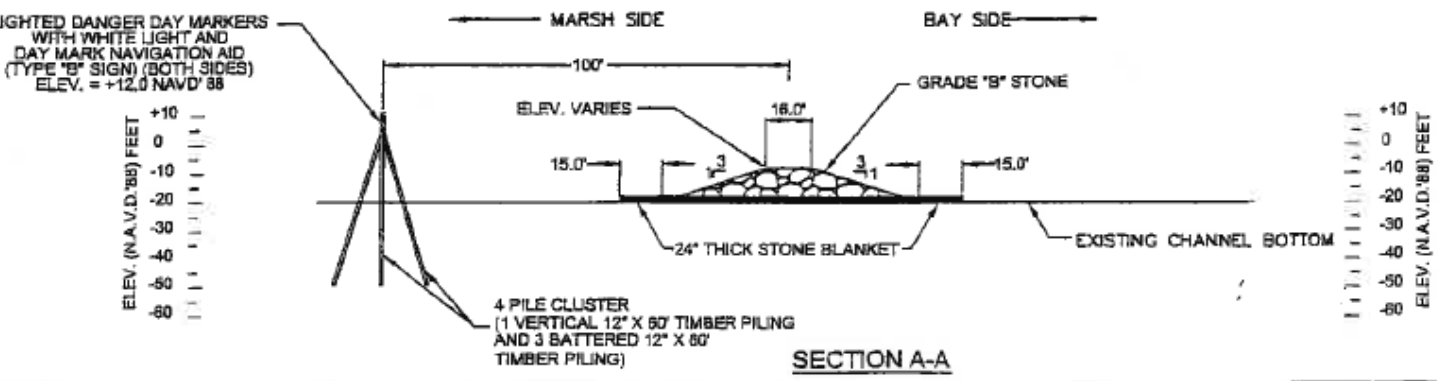

SECTION A-A

- LEGEND:**
- ▲ : GPS MONUMENT
 - : TEMPORARY BENCH MARK (TBM)
 - : CONTROL POINT
 - MLW : MEAN LOW WATER
 - MHW : MEAN HIGH WATER

**SITE 4
AVERY CANAL
LOW SILL WEIR AND BANKLINE STABILIZATION
(PHASE II)**


DEPARTMENT OF NATURAL RESOURCES
COASTAL RESTORATION DIVISION
AND U.S. DEPARTMENT OF AGRICULTURE
NATURAL RESOURCES CONSERVATION SERVICE

PROJECT NO.	98-AE-02	DWG.	11-5-02
DRAWN BY	A.G.J.	DATE	8



NOTICE:
CALL BEFORE DIGGING
48 HOURS NOTICE REQUIRED
CALL: 1-800-372-3020

AS-BUILT

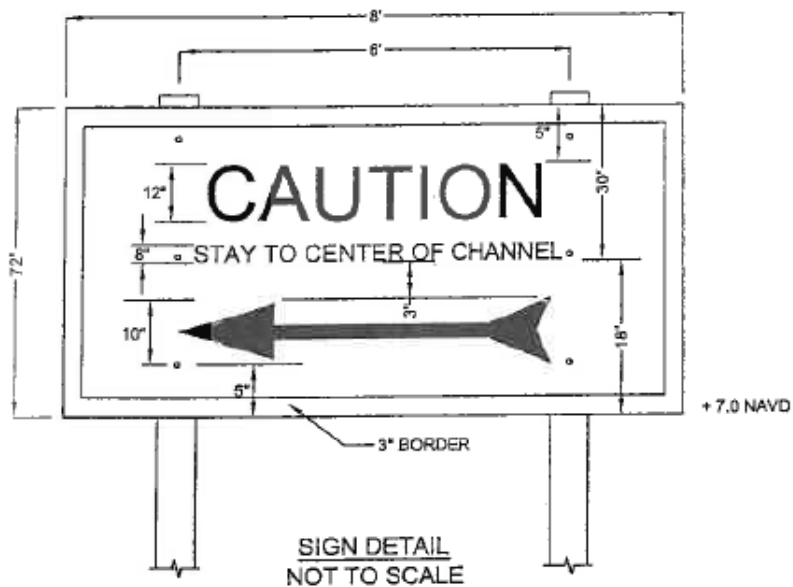


SIGN DETAIL
NOT TO SCALE

OMIT

CONSTRUCTION NOTES:

- 3" ORANGE RETRO REFLECTIVE BORDER AROUND PERIMETER OF SIGN
- BLACK ARROW AND BLACK COLOR FOR WORDS "STAY TO CENTER OF CHANNEL"
- REFLECTIVE WHITE BACKGROUND OF SIGN PROPER
- USE 1/4" THICK 4' x 8' SHEETS OF ALUMINUM
- THE WORD, "CAUTION", TO BE RED IN COLOR

NOTE: ARROW DIRECTION IS REVERSED ON SIGNS.
FOUR SIGNS REQUIRED (2 WITH ARROWS POINTING LEFT, AND 2 WITH ARROWS POINTING RIGHT.)
SIGNS TO BE INSTALLED AT TOP OF AVERY CANAL WEIR STRUCTURE, ON
6" Ø ALUMINUM POSTS STRUCTURE EMBEDDED IN RIPRAP (ELEV. +5 NAVD)
WITH CONCRETE. BOTTOM OF SIGN TO BE AT ELEVATION +7.0 NAVD ± 88.

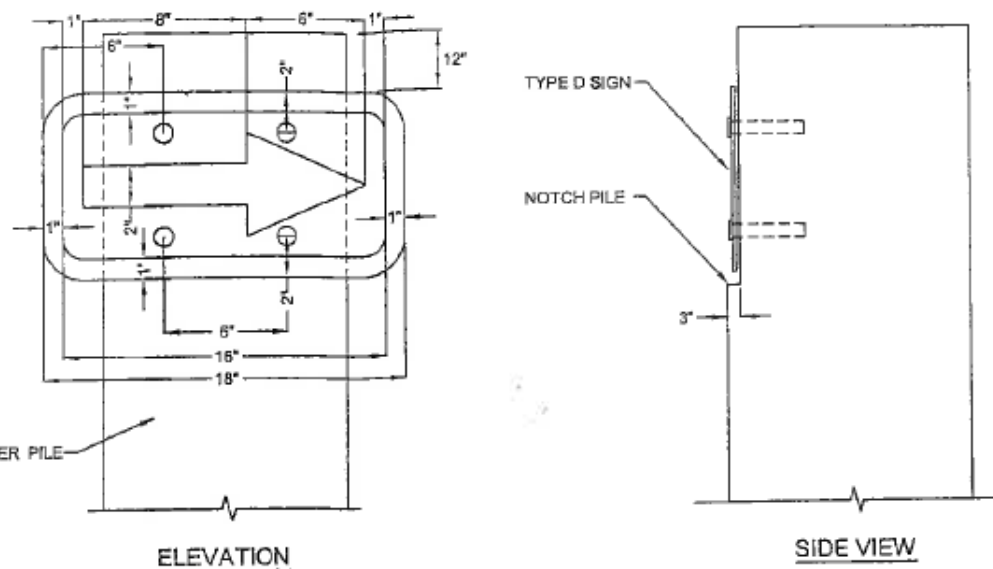


SIGN DETAIL - TYPE "D" FOR AVERY CANAL WEIR STRUCTURE

OMIT

CONSTRUCTION NOTES:

1. SIGNS TO BE CONSTRUCTED USING 3/16" PLATE ALUMINUM.
2. THE BORDER IS TO BE A RETRO-REFLECTIVE MATERIAL OF ORANGE COLOR.
3. THE ARROW FIELD IS TO BE WHITE RETRO-REFLECTIVE MATERIAL.
4. THE ARROW IS TO BE BLACK.
5. SIGNS ARE TO BE SECURED TO TIMBER PILES WITH 4-5/8" LAG SCREWS 4" LENGTH AND 1-1/4" O.D. S.S. WASHERS.
6. SIGNS ARE TO BE PLACED ON EACH SIDE OF CHANNEL, UPSTREAM AND DOWNSTREAM.

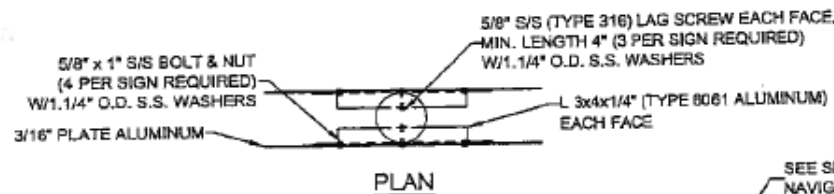

PLAN




SIGN DETAIL
TEXT & DIMENSION TYPICAL
FOR SIGN TYPE B
@ SITE 2


OMIT



SIGN DETAIL
TEXT & DIMENSION TYPICAL
FOR SIGN TYPE B
@ SITE 4

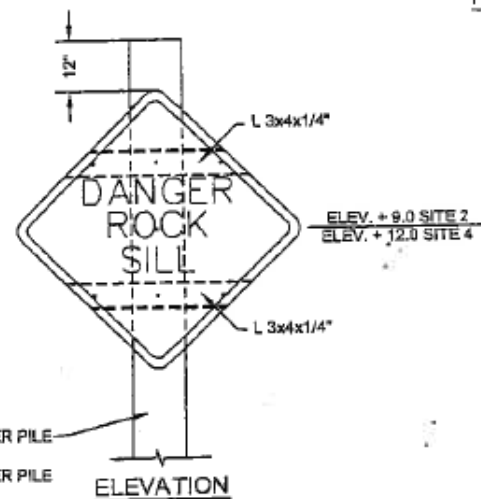

ELEVATION

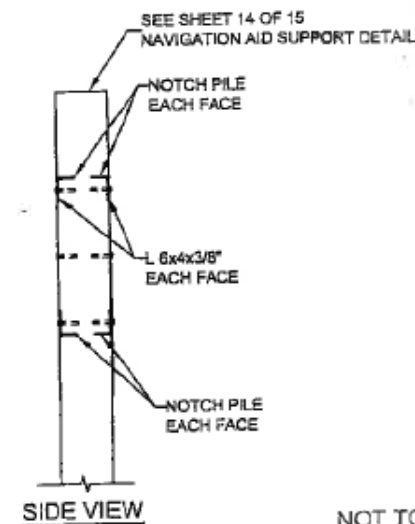

SIDE VIEW

NOT TO SCALE

SIGN DETAIL - TYPE "B" FOR AVERY CANAL WEIR STRUCTURE & COW PATH SITE





CONSTRUCTION NOTES:

1. THE 2" BORDER ON THE TYPE "B" WARNING SIGN SHALL BE ORANGE RETRO-REFLECTIVE MATERIAL. THE LETTERING FIELD IS TO BE WHITE RETRO-REFLECTIVE MATERIAL. THE LETTERING FOR THE WARNING SIGNS IS TO BE BLACK.
2. WARNING SIGNS ARE TO FACE BOTH NORTH AND SOUTH AT SITES 2 AND 4.
3. SEE SHEET 6 FOR PLACEMENT AND SPACING.
4. NEOPRENE WASHERS ARE TO BE PLACED BETWEEN STEEL ANGLE AND ALUMINUM SIGNS.



SIGN DETAILS	
DEPARTMENT OF NATURAL RESOURCES COASTAL RESTORATION DIVISION AND U.S. DEPARTMENT OF AGRICULTURE NATURAL RESOURCES CONSERVATION SERVICE	
PROJECT NO. 88-AE-02	DATE 11-09-02
DRAWN BY A.G.J.	SCALE 1/8" = 1'-0"

AS-BUILT

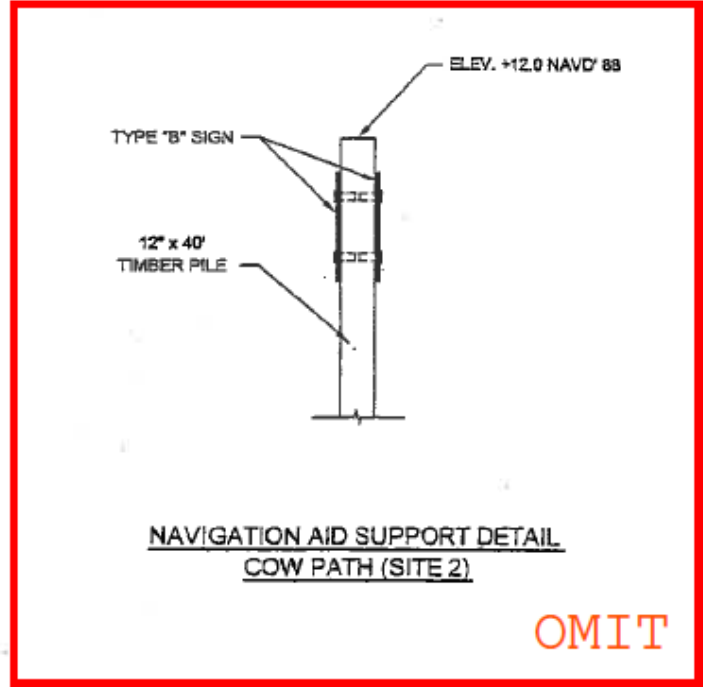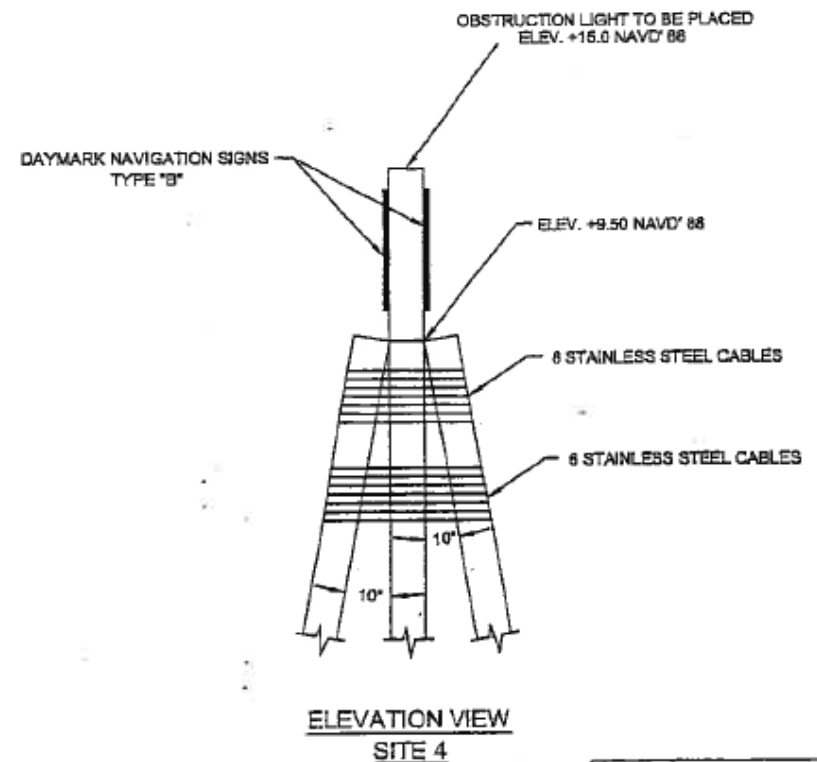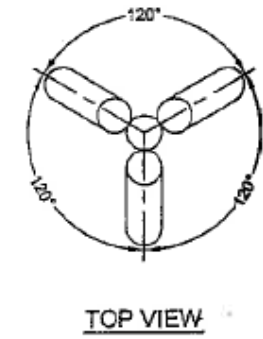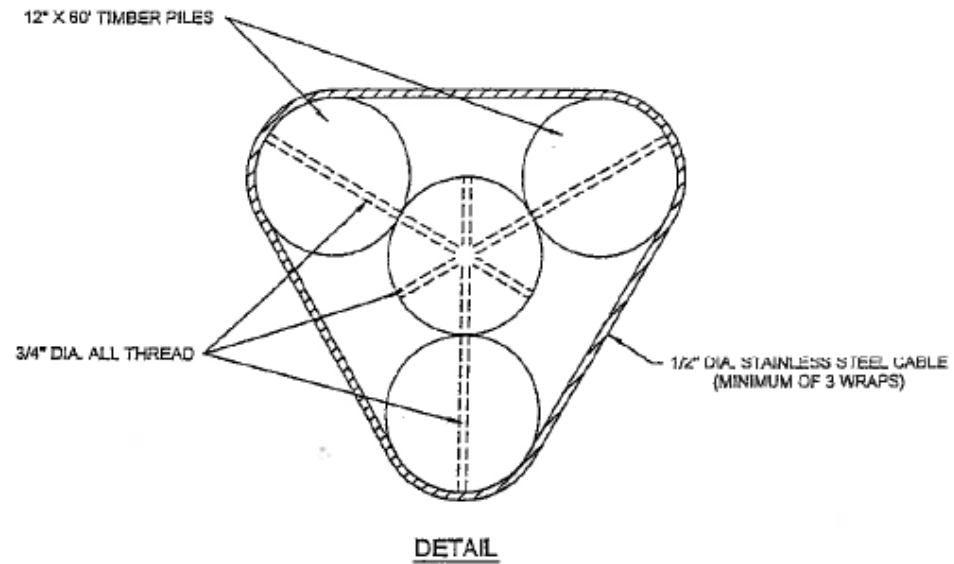

OMIT



INSTRUCTION NOTES:
 1. PRESSURE TREATED TIMBER PILES TO BE TREATED IN ACCORDANCE WITH ASTM D 1760 TABLE 3 (COASTAL APPLICATION).
 2. POINT - TYPE STEEL SHOE SHALL BE USED ON ALL PILING.

NOT TO SCALE


**A
E Inc.**
 ACADIAN ENGINEERS
 ENVIRONMENTAL CONSULTANTS INC.
 BOSSIERE, LOUISIANA

NAVIGATION AID SUPPORT DETAIL	
DEPARTMENT OF NATURAL RESOURCES COASTAL RESTORATION DIVISION AND U.S. DEPARTMENT OF AGRICULTURE NATURAL RESOURCES CONSERVATION SERVICE	
PROJECT NO. 88-AE-02	DATE 11-05-02
DRAWN BY A.G.J.	SCALE 1/4"


AS-BUILT

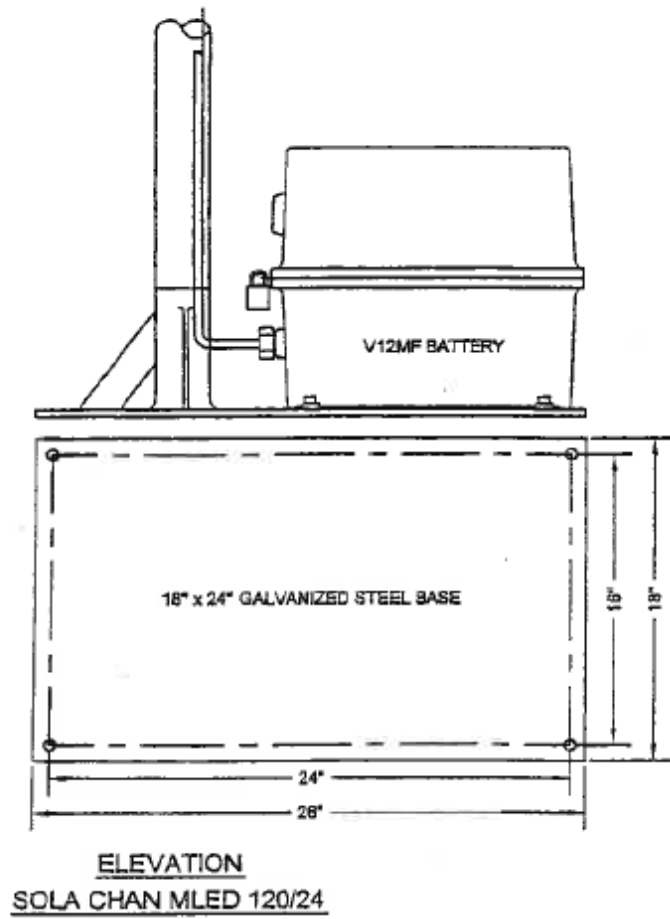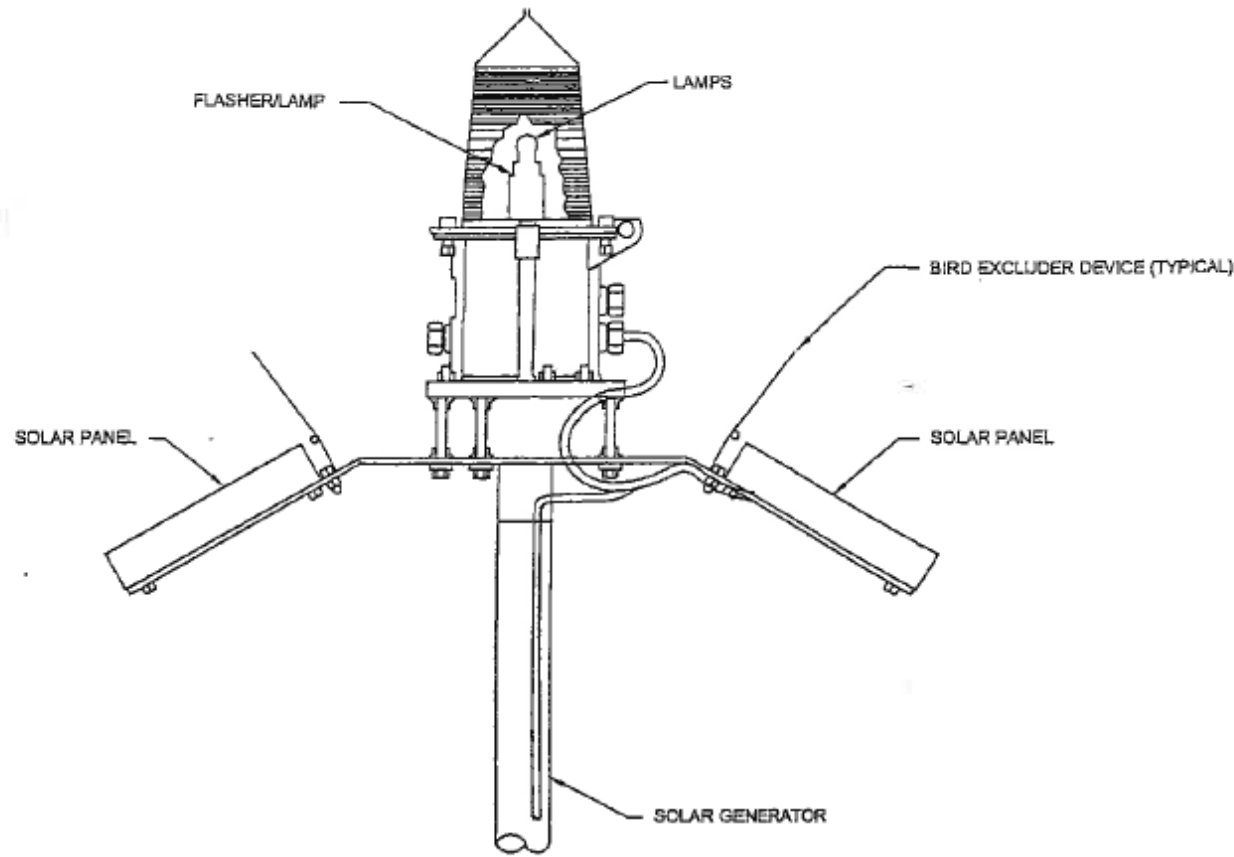


ELEVATION
SOLA CHAN MLED 120/24

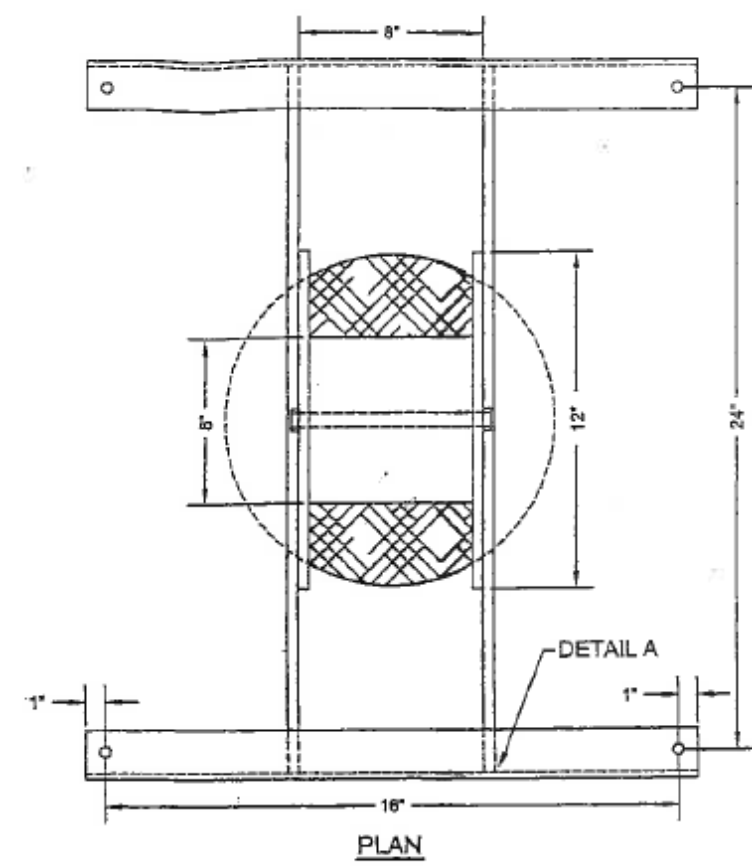

PLAN

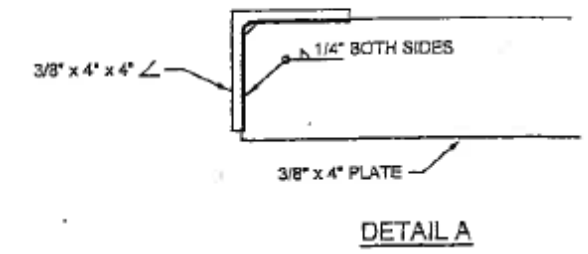

DETAIL A

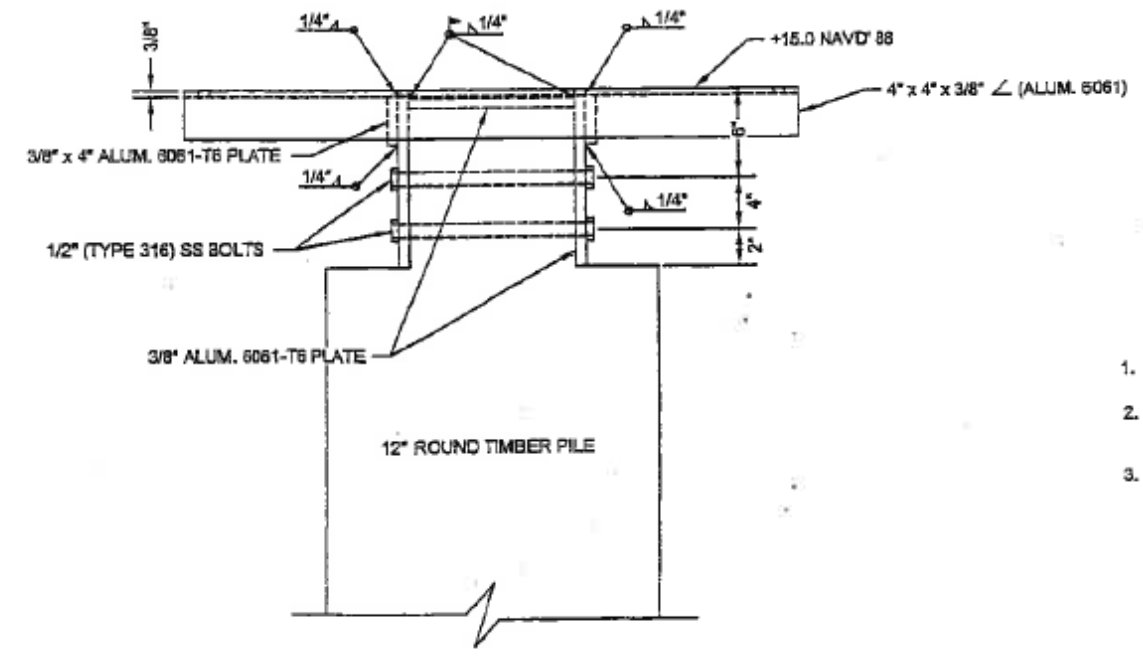

ELEVATION
MOUNTING DETAILS - 2.5 SEC. DAYLIGHT

1. NOTCH ROUND TIMBER PILE FOR FLUSH ALUMINUM MOUNTING BRACKET ATTACHMENT.
2. HOLES IN ALUMINUM SHALL BE 1/16\"/>

NOT TO SCALE

**A
E Inc.**
ACADIAN ENGINEERS
ENVIRONMENTAL CONSULTANTS INC.
BOSSIERE, LOUISIANA

DAYLIGHT SIGNALS AVERY SITE	
DEPARTMENT OF NATURAL RESOURCES COASTAL RESTORATION DIVISION AND U.S. DEPARTMENT OF AGRICULTURE NATURAL RESOURCES CONSERVATION SERVICE	
PROJECT NO: 98-AE-02	DATE: 12-28-01
DRAWN BY: J. MIRE	SCALE: 15

AS-BUILT