


WEST

EAST

A Cross-Section A-A' A'

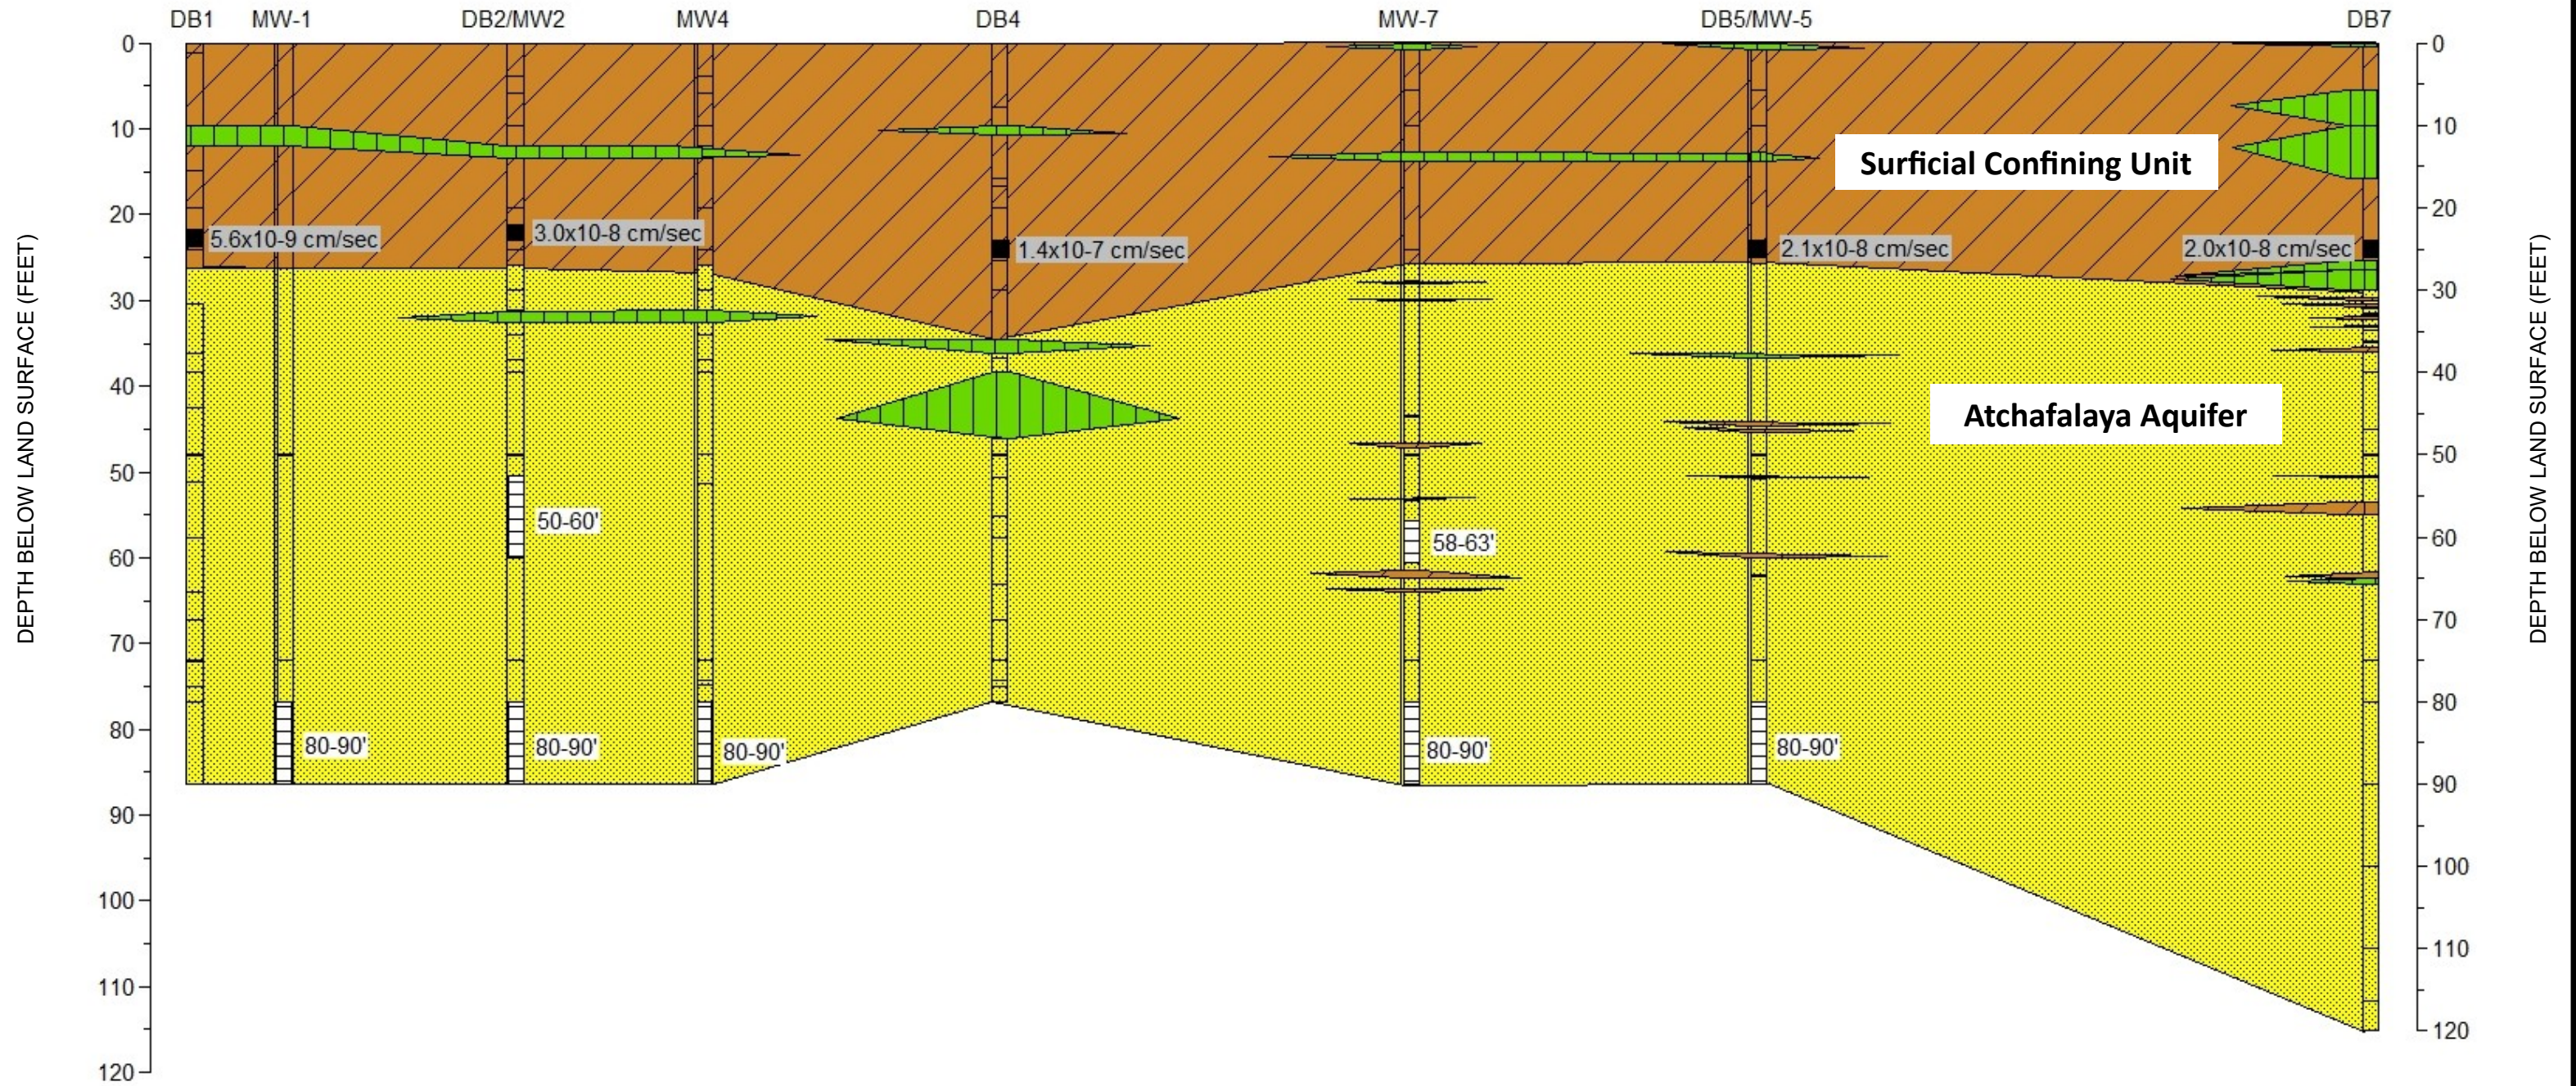

EXPLANATION

- CLAY
- SILT
- SAND
- SCREENED INTERVAL
- HYDRAULIC CONDUCTIVITY

0 400
Approximate Scale In Feet

Figure 18. Lithologic Cross Section A-A'

| | | | |
|---|--------------------|-----------------------|------------------|
| DCC Drawn By | BTP Approved By | 1009.A34 Project # | 04/27/17 Date |
| <p>HYDRO-ENVIRONMENTAL TECHNOLOGY, INC. ENVIRONMENTAL CONSULTANTS 91 Apollo Road Scott, LA 70583 (337) 261-1963</p> | | | |

